
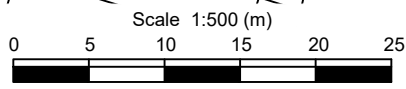


Notes:

1. Do not scale from this drawing. If in doubt refer to the project manager for clarification.
2. All dimensions are shown in metres unless otherwise stated.
3. Layout based on Ordnance Survey MasterMap, © Crown Copyright 2018. All rights reserved. Licence number 100022432.

Key:

- Existing road markings
- Proposed road markings

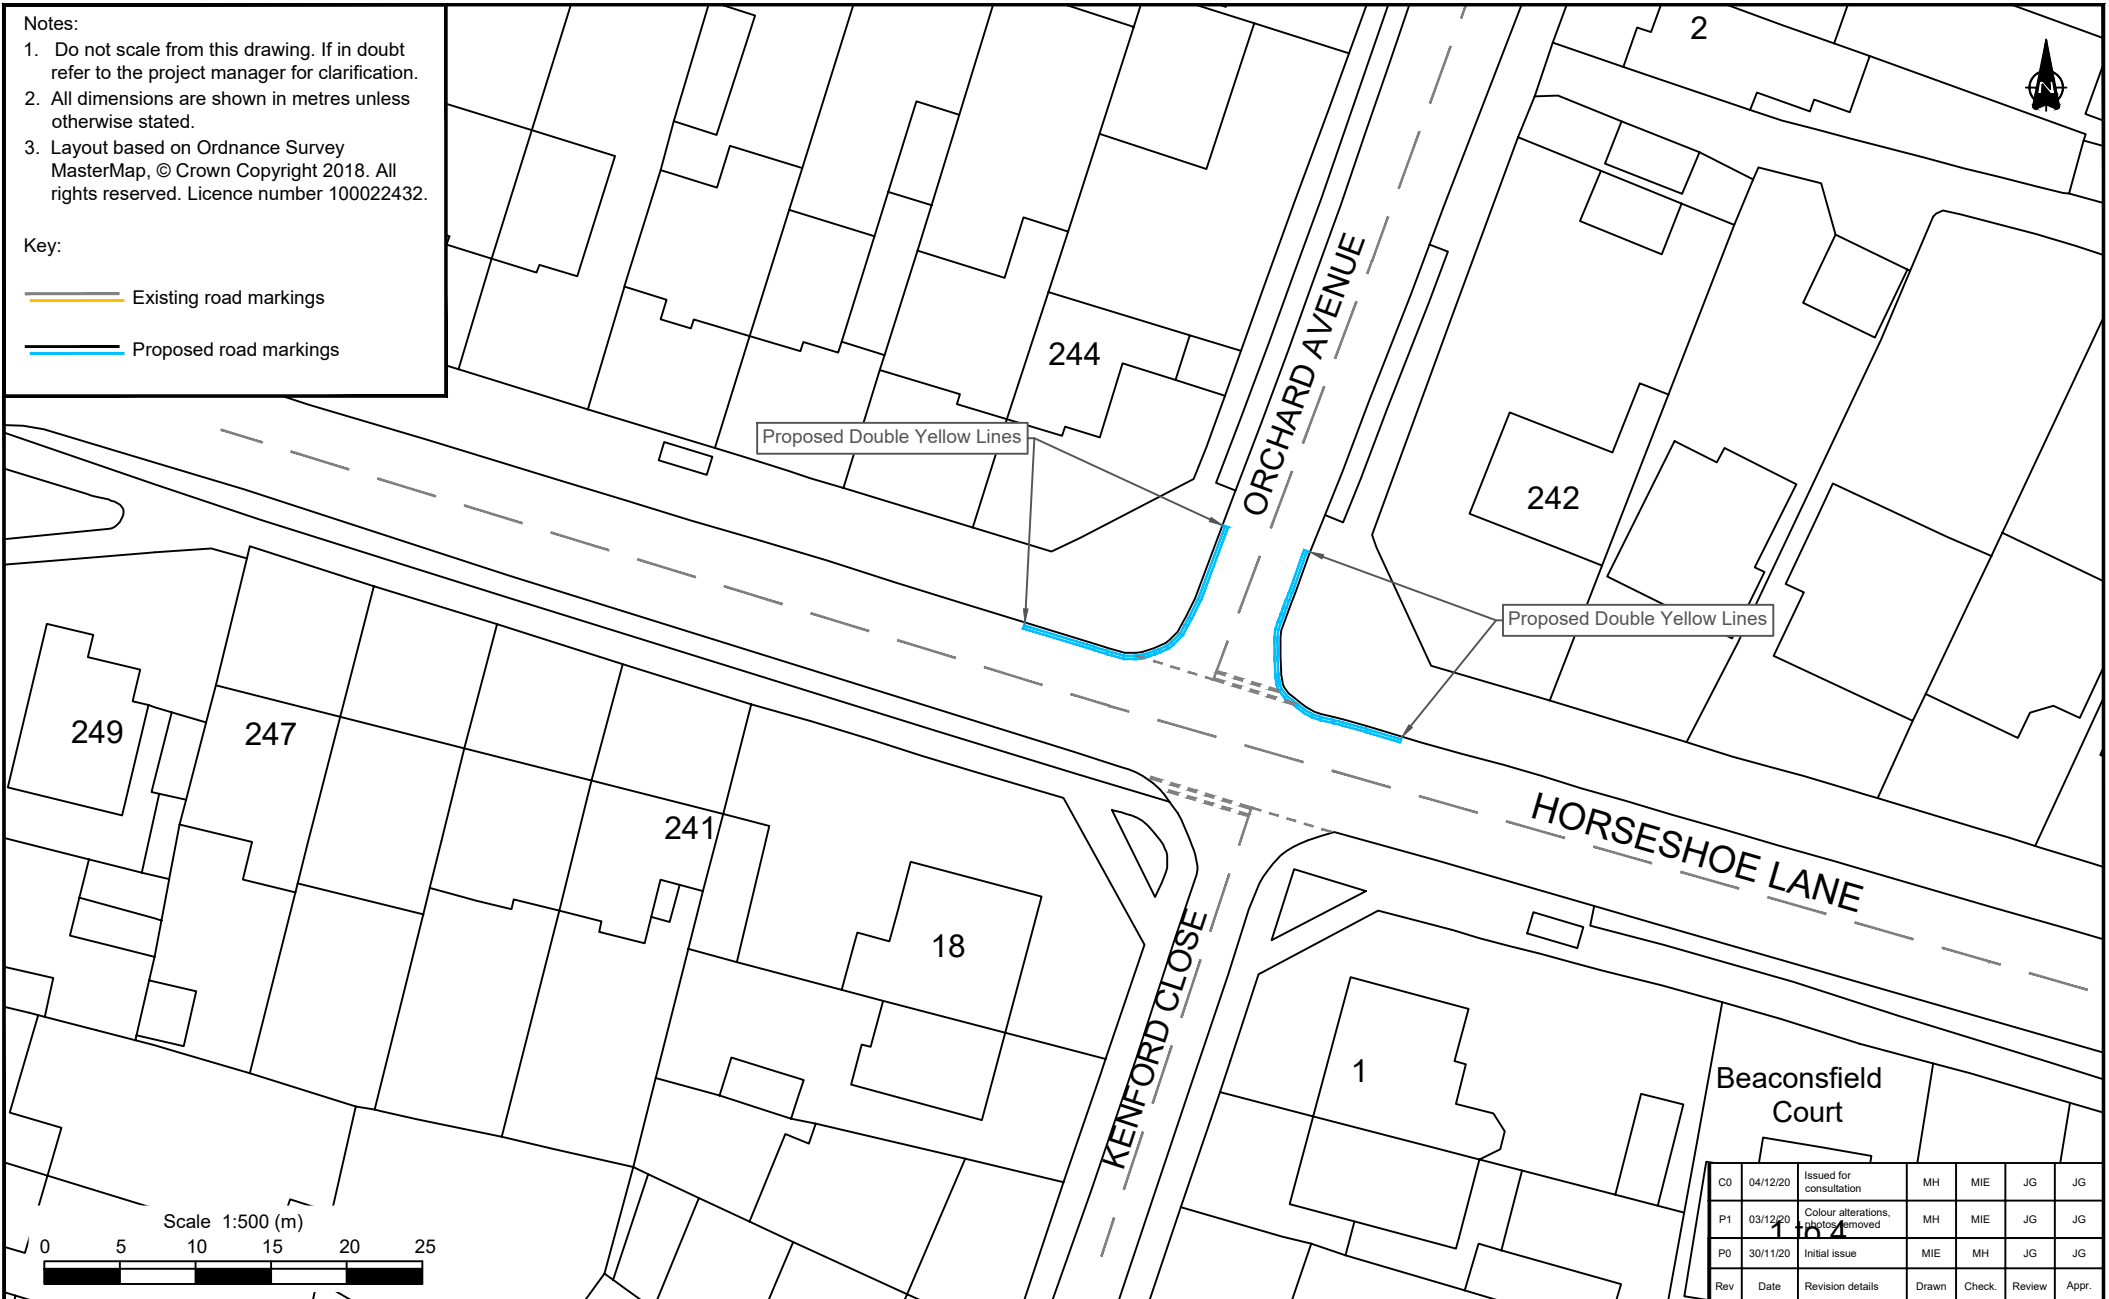

Beaconsfield Court

| Rev | Date | Revision details | Drawn | Check. | Review | Appr. |
|-----|----------|------------------------------------|-------|--------|--------|-------|
| C0 | 04/12/20 | Issued for consultation | MH | MIE | JG | JG |
| P1 | 03/12/20 | Colour alterations, photos removed | MH | MIE | JG | JG |
| P0 | 30/11/20 | Initial issue | MIE | MH | JG | JG |

SYSTRA
 5 Old Bailey
 London
 EC4M 7BA
 T 020 3714 4400
 E uk_london@systra.com
 W www.systra.co.uk

Client

WATFORD BOROUGH COUNCIL
 BE BOLD
© This drawing is the property of SYSTRA Limited and the information can only be reproduced with their prior permission.

Project
Waiting Restrictions Review 2020/21

Title
Horseshoe Lane junction with Orchard Avenue

| | | | |
|--------------------|---------------|----------|----------------|
| Drawn | Checked | Reviewed | Approved |
| MIE | MH | JG | JG |
| Original drg. size | Date of Issue | Scale | Drawing Status |
| A4 | 04/12/2020 | 1:500 | Consultation |
| Drawing Number | | | Rev. |
| WRR20/TRO/38 | | | C0 |