



- Notes:
1. Do not scale from this drawing. If in doubt refer to the project manager for clarification.
 2. All dimensions are shown in metres unless otherwise stated.
 3. Layout based on Ordnance Survey MasterMap, © Crown Copyright 2018. All rights reserved. Licence number 100022432.

Key:

- Existing road markings
- Proposed road markings

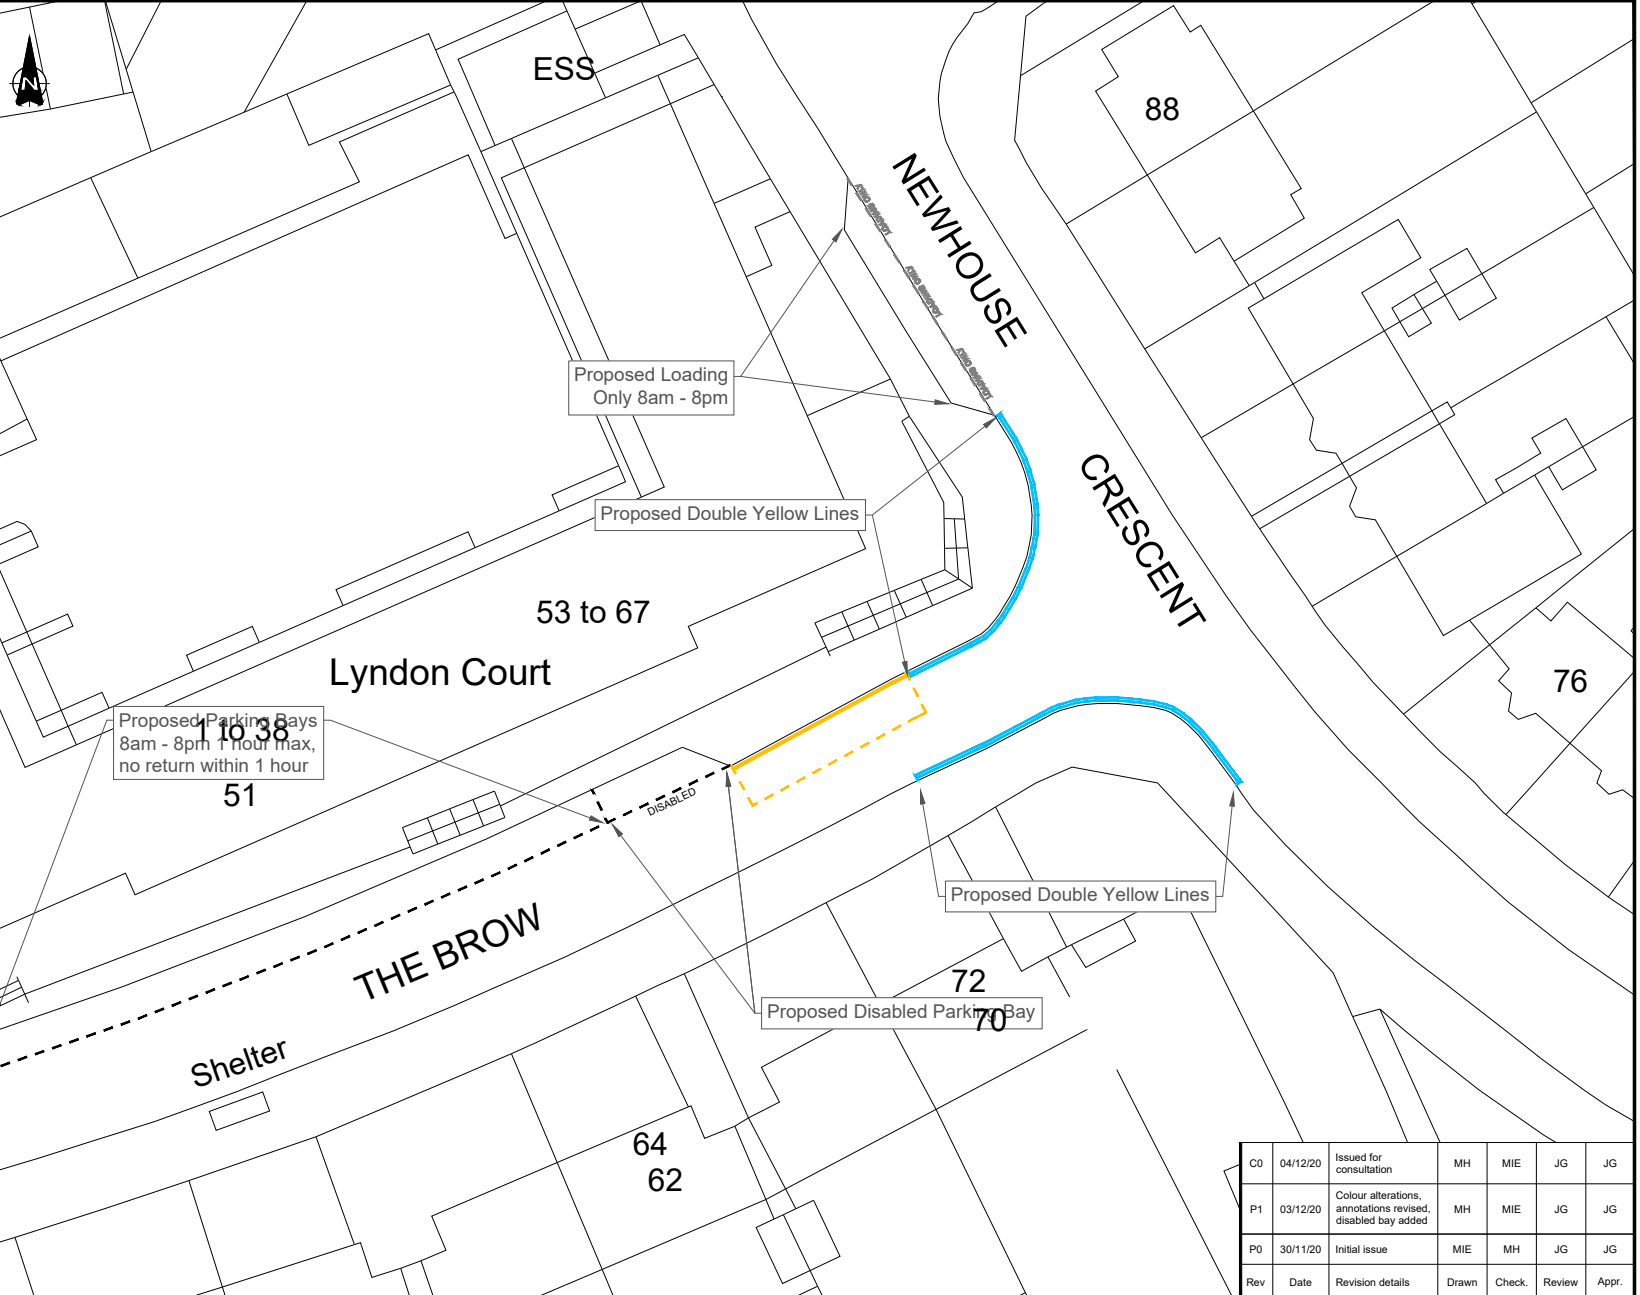

Scale 1:50 (m)

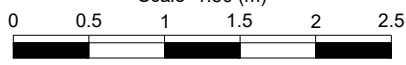

C0	04/12/20	Issued for consultation	MH	MIE	JG	JG
P1	03/12/20	Colour alterations, annotations revised, disabled bay added	MH	MIE	JG	JG
P0	30/11/20	Initial issue	MIE	MH	JG	JG
Rev	Date	Revision details	Drawn	Check.	Review	Appr.

SYSTRA
 5 Old Bailey
 London
 EC4M 7BA
 T 020 3714 4400
 E uk_london@systra.com
 W www.systra.co.uk

Client

 BE BOLD
 WATFORD BOROUGH COUNCIL
 © This drawing is the property of SYSTRA Limited and the information can only be reproduced with their prior permission.

Project
**Waiting Restrictions Review
 2020/21**

Title
**The Brow junction
 with Newhouse Crescent**

Drawn MIE
 Checked MH
 Reviewed JG
 Approved JG
 Original drg. size A4
 Date of Issue 04/12/2020
 Scale 1:500
 Drawing Status Consultation
 Drawing Number WRR20/TRO/41
 Rev. C0