


- Notes:
1. Do not scale from this drawing. If in doubt refer to the project manager for clarification.
  2. All dimensions are shown in metres unless otherwise stated.
  3. Layout based on Ordnance Survey MasterMap, © Crown Copyright 2018. All rights reserved. Licence number 100022432.

- Key:
- Existing road markings
  - Proposed road markings

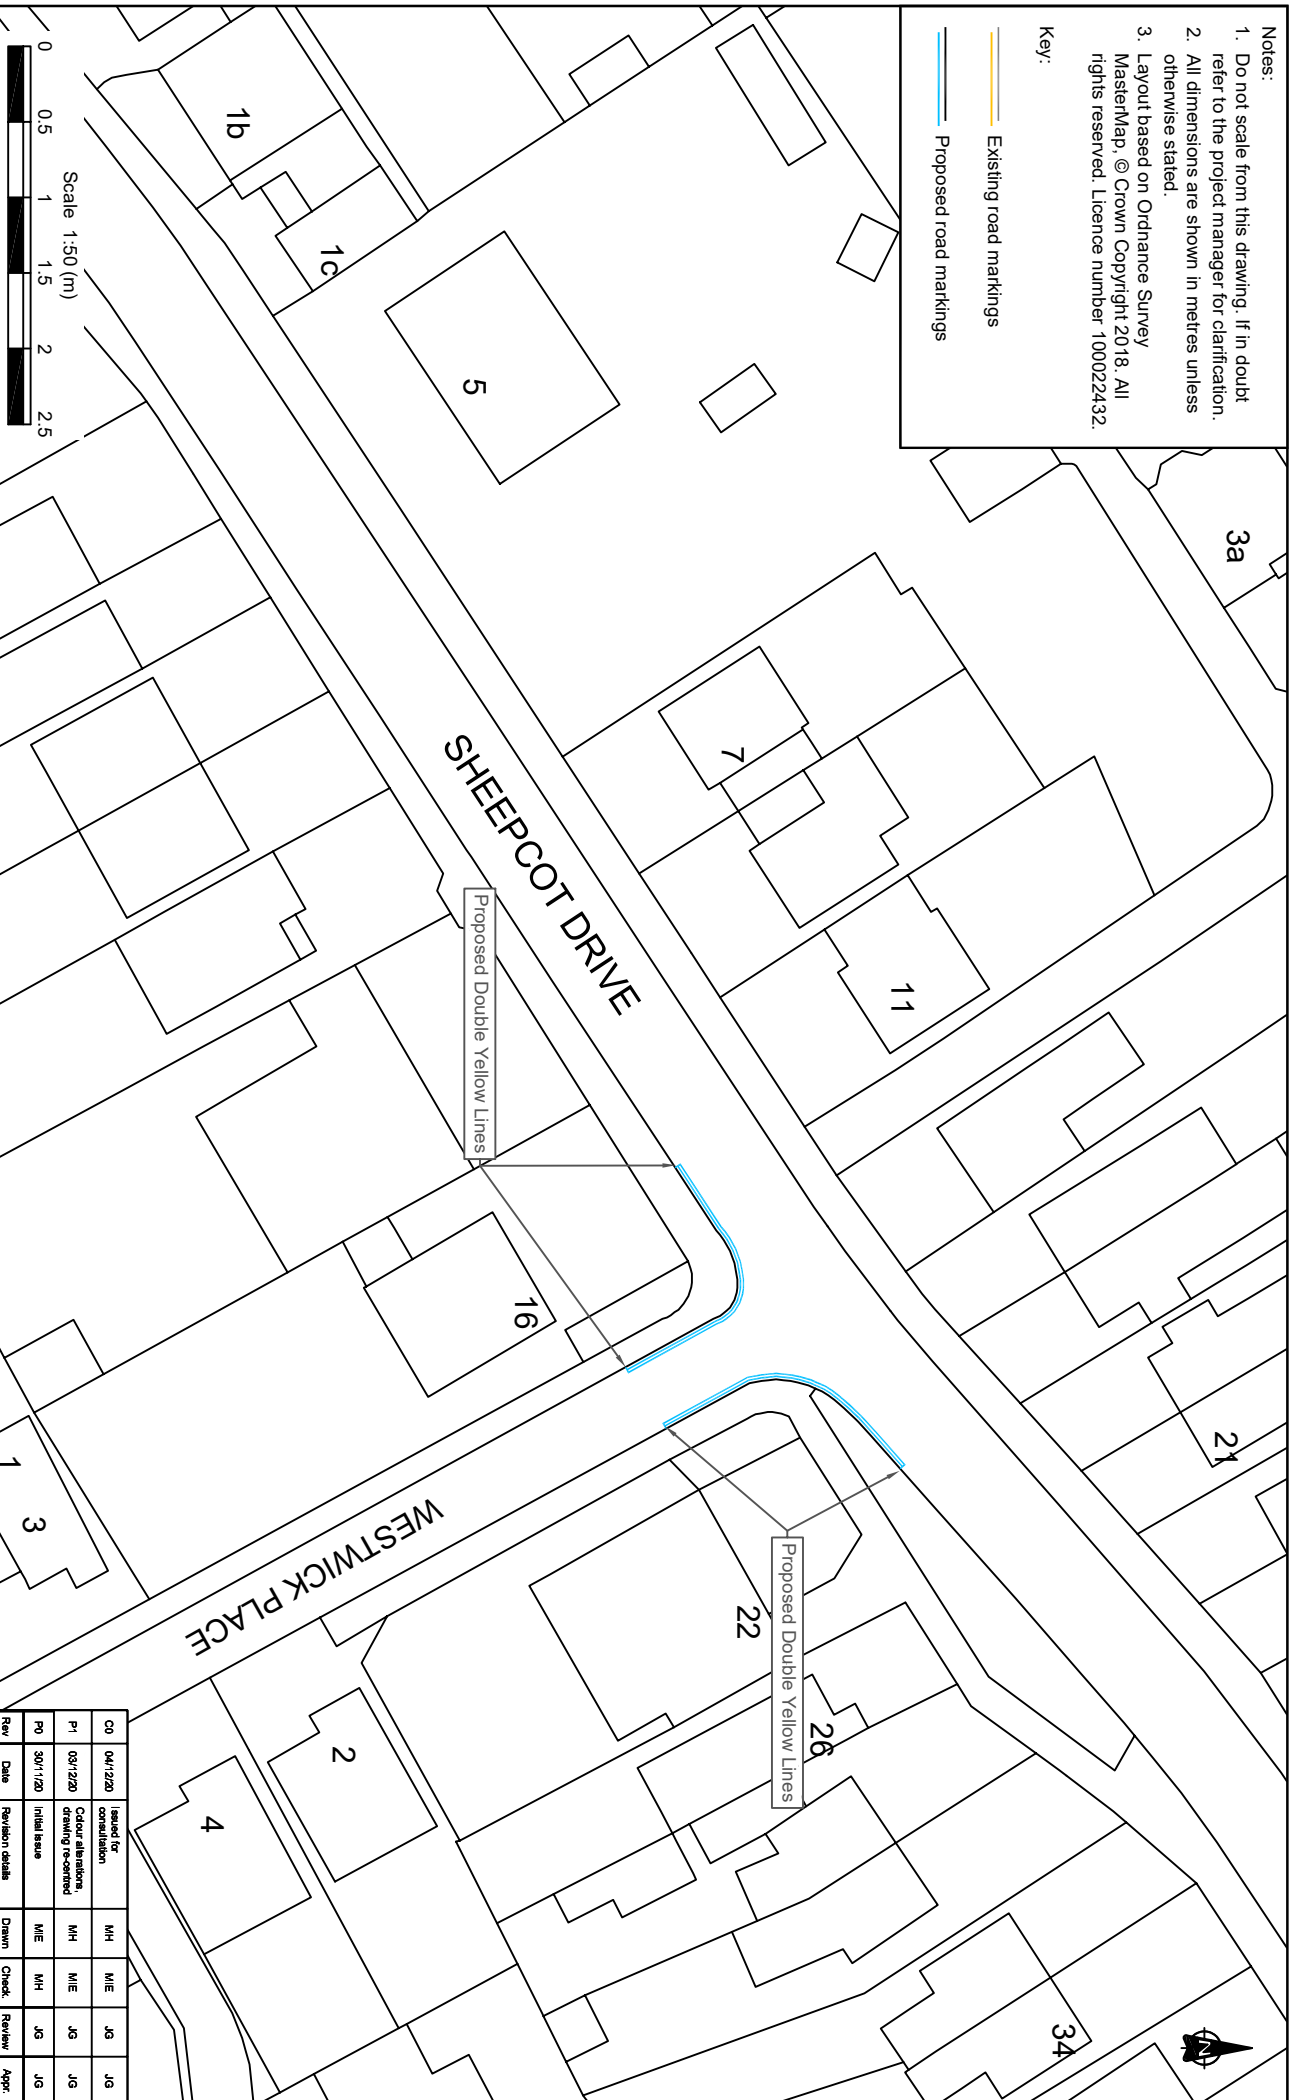

**SYSTRA**  
 5 Old Bailey  
 London  
 EC4M 7BA  
 T 020 3714 4400  
 E uk.london@sysstra.com  
 W www.sysstra.co.uk

Client  
  
**WATFORD BOROUGH COUNCIL**  
© This drawing is the property of SYSTRA Limited and the information can only be reproduced with their prior permission.

Project  
**Waiting Restrictions Review**  
 2020/21

Title  
**Westwick Place Junction with Sheepcot Drive**

Drawn	Checked	Reviewed	Approved
CO	MIE	JG	JG
PI	MH	MIE	JG
PO	MIE	MH	JG
Rev	Drawn	Check	Review
04/12/20	04/12/20	1:500	Start Consult
Drawing Number			Rev
WRR20/TRO/42			CO