


Existing No waiting at any time to be converted to No waiting and No loading at any time for 10m from back of footway

Harwoods Adventurous Playground

Existing No waiting at any time to be converted to No waiting and No loading at any time

Existing pedestrian fence

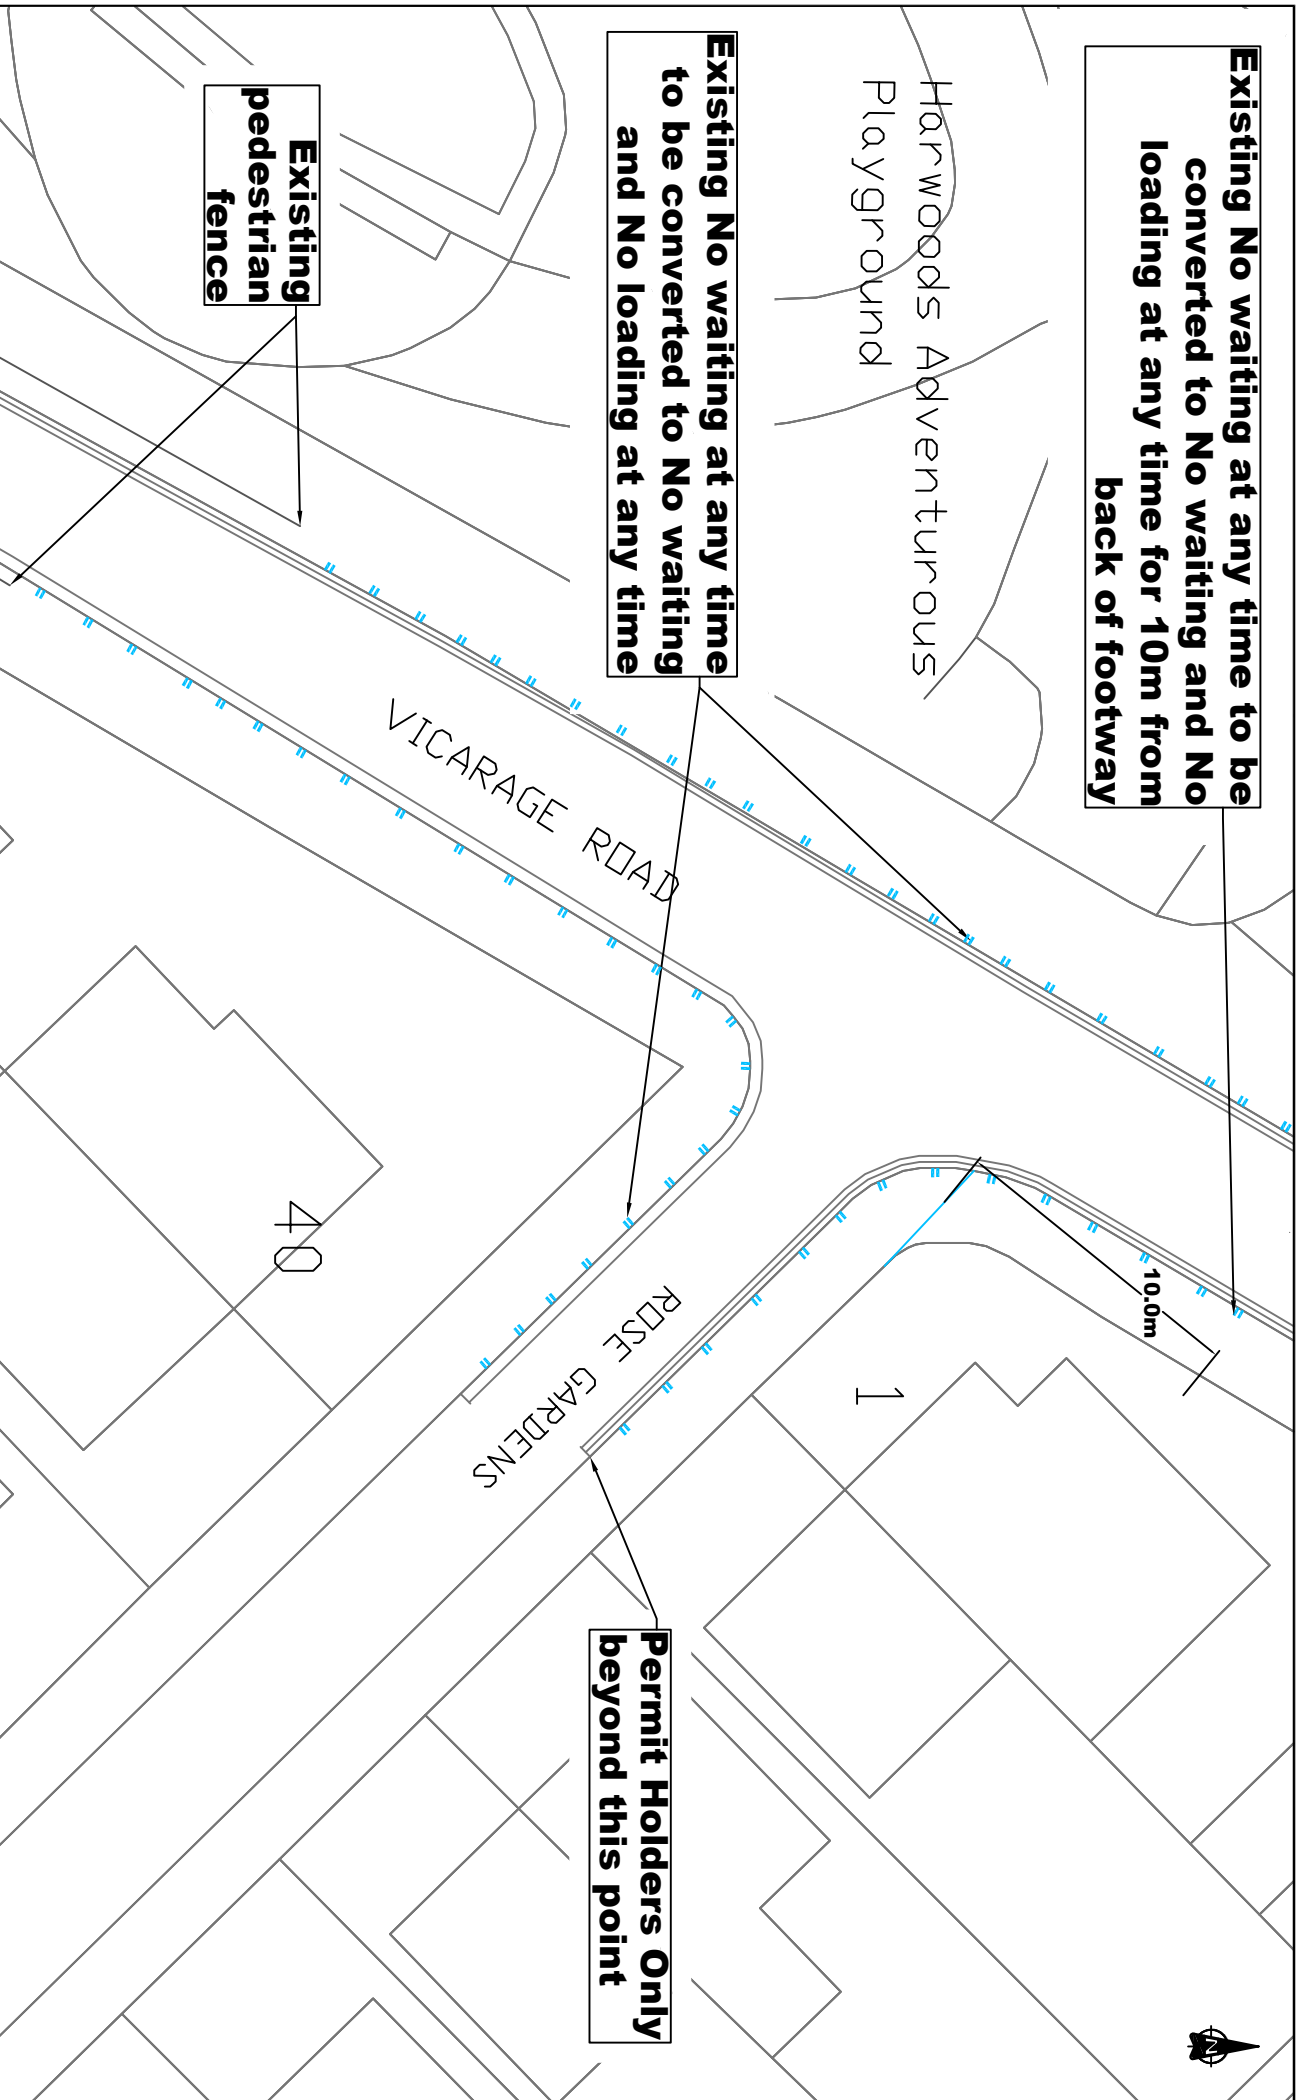

Permit Holders Only beyond this point



WATFORD BOROUGH COUNCIL

INDICATIVE DRAWING DO NOT SCALE
 Layout based on Ordnance Survey Mastermap,
 © Crown Copyright 2018. All rights reserved.
 Licence number 100022432.

Project	Waiting Restrictions Review		Title	Rose Gardens and Vicarage Road	
	2022/23				
Drawn	MA	Checked	AS	Reviewed	AS
Original drawing size	A4	Date of issue	30/06/2022	Scale	Not to Scale
Drawing Number	WR22/TRO2118/FHL1				Approved
					AS
					Informal Consultation
					Rev
					A