
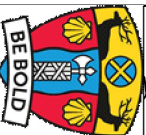


**Existing No waiting
at any time**

**Proposed No waiting and no loading
at any time**

GREYCAINE ROAD

Unit 3
Unit 4

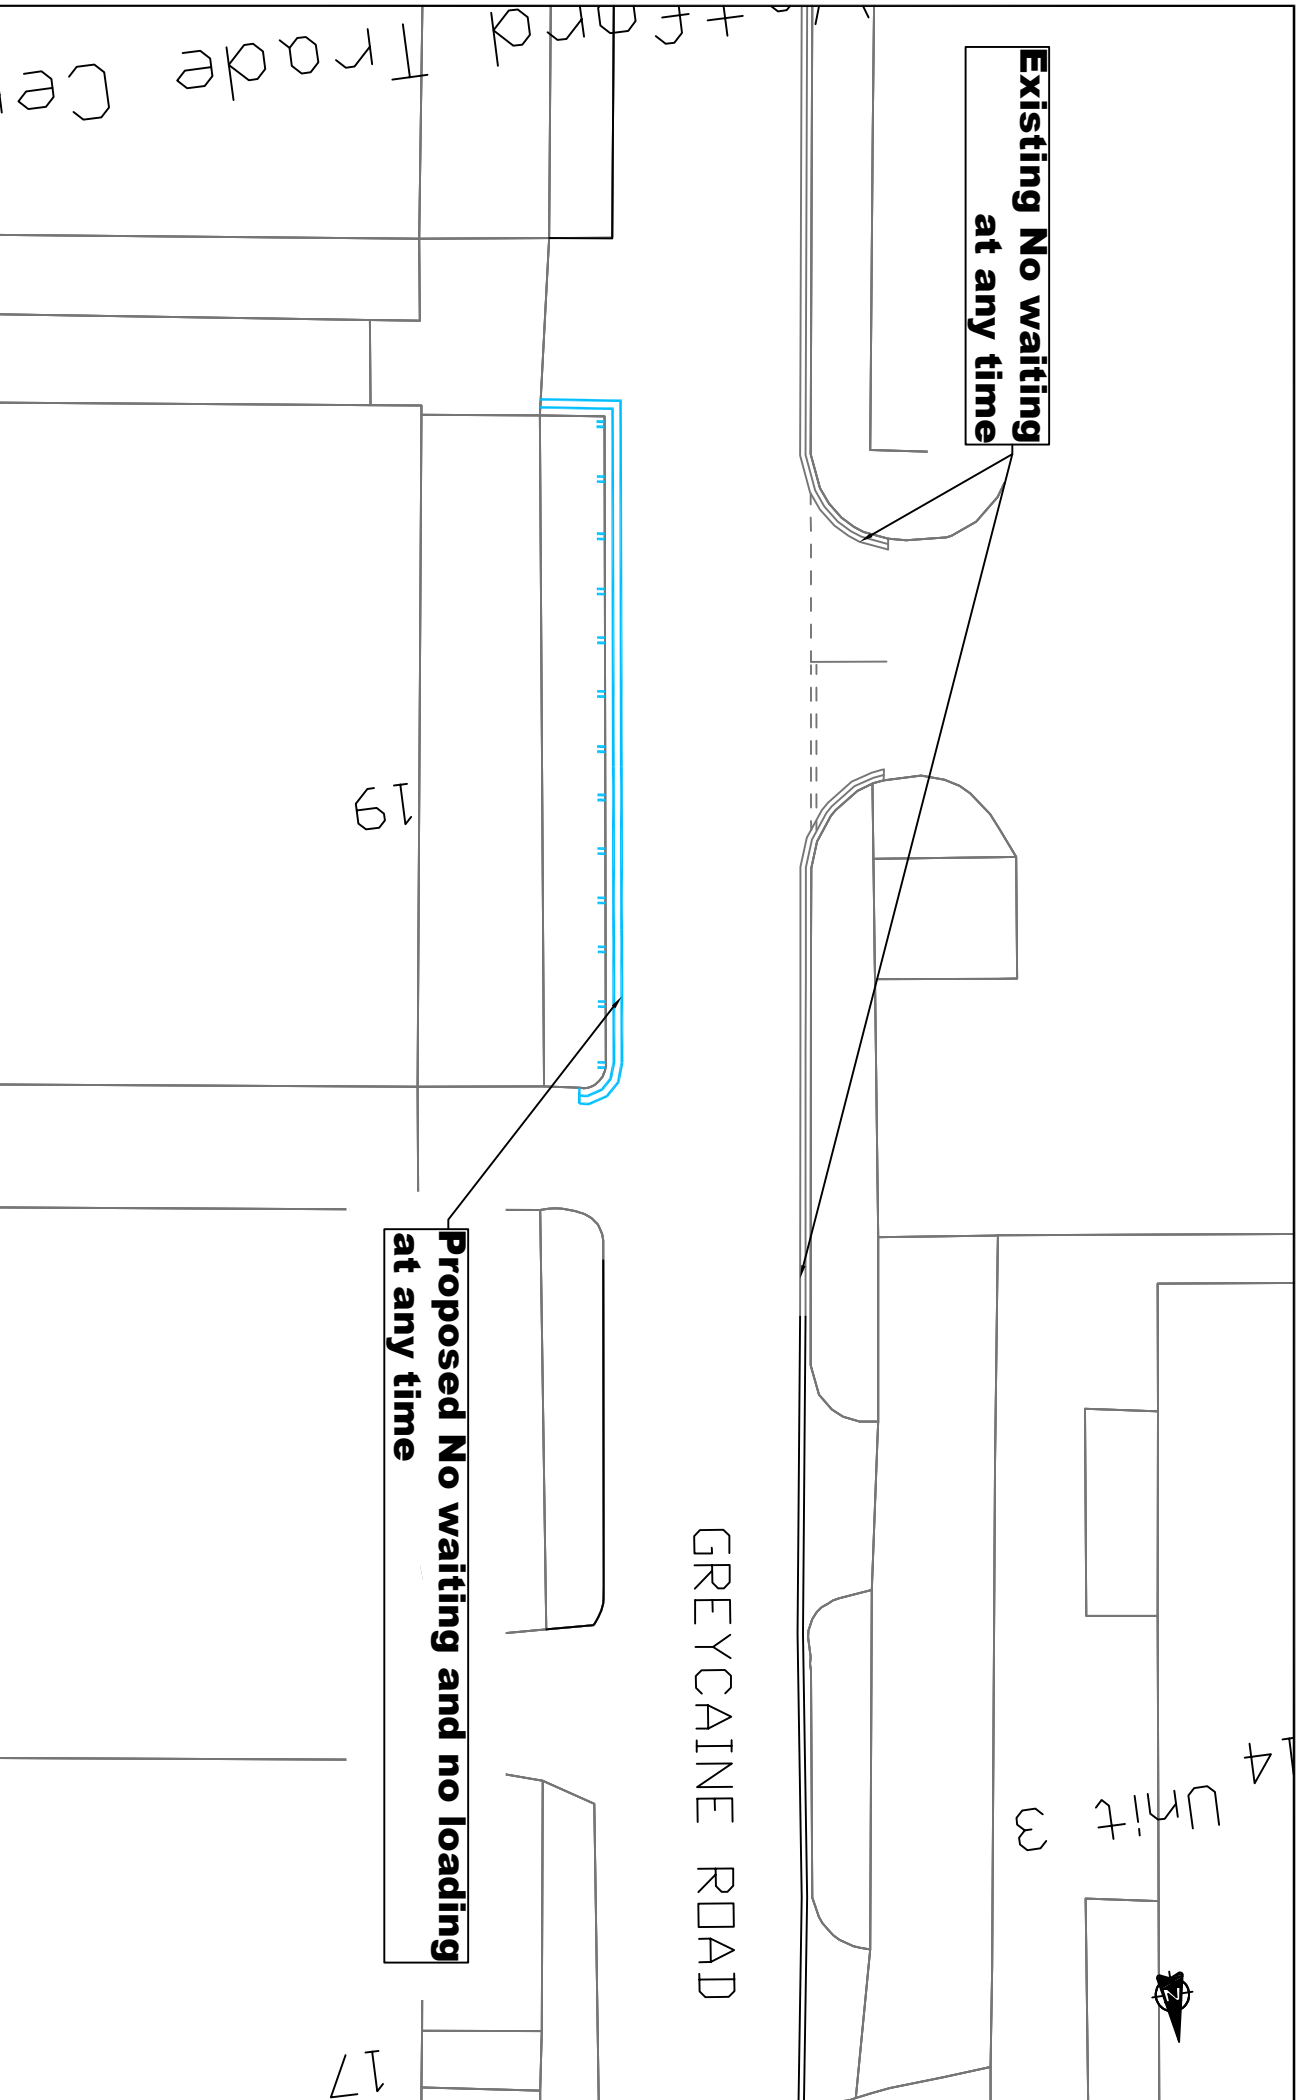

**WATFORD
BOROUGH
COUNCIL**

**INDICATIVE DRAWING
DO NOT SCALE**
Layout based on Ordnance Survey MasterMap,
© Crown Copyright 2018. All rights reserved.
Licence number 100022432.

Project

Waiting Restrictions Review
2022/23

Title

Greycaine Road

Drawn

NA

Checked

AS

Reviewed

AS

Approved

AS

Original drawing size

A4

Date of issue

30/06/2022

Scale

Not to Scale

Drawing Status

Informal
Consultation

Drawing Number

WR22/TR0218/FTD1

Rev

A