


**WATFORD**  
BOROUGH  
COUNCIL

**INDICATIVE DRAWING  
DO NOT SCALE**  
Layout based on Ordnance Survey MasterMap,  
© Crown Copyright 2018. All rights reserved  
Licence number 100022432

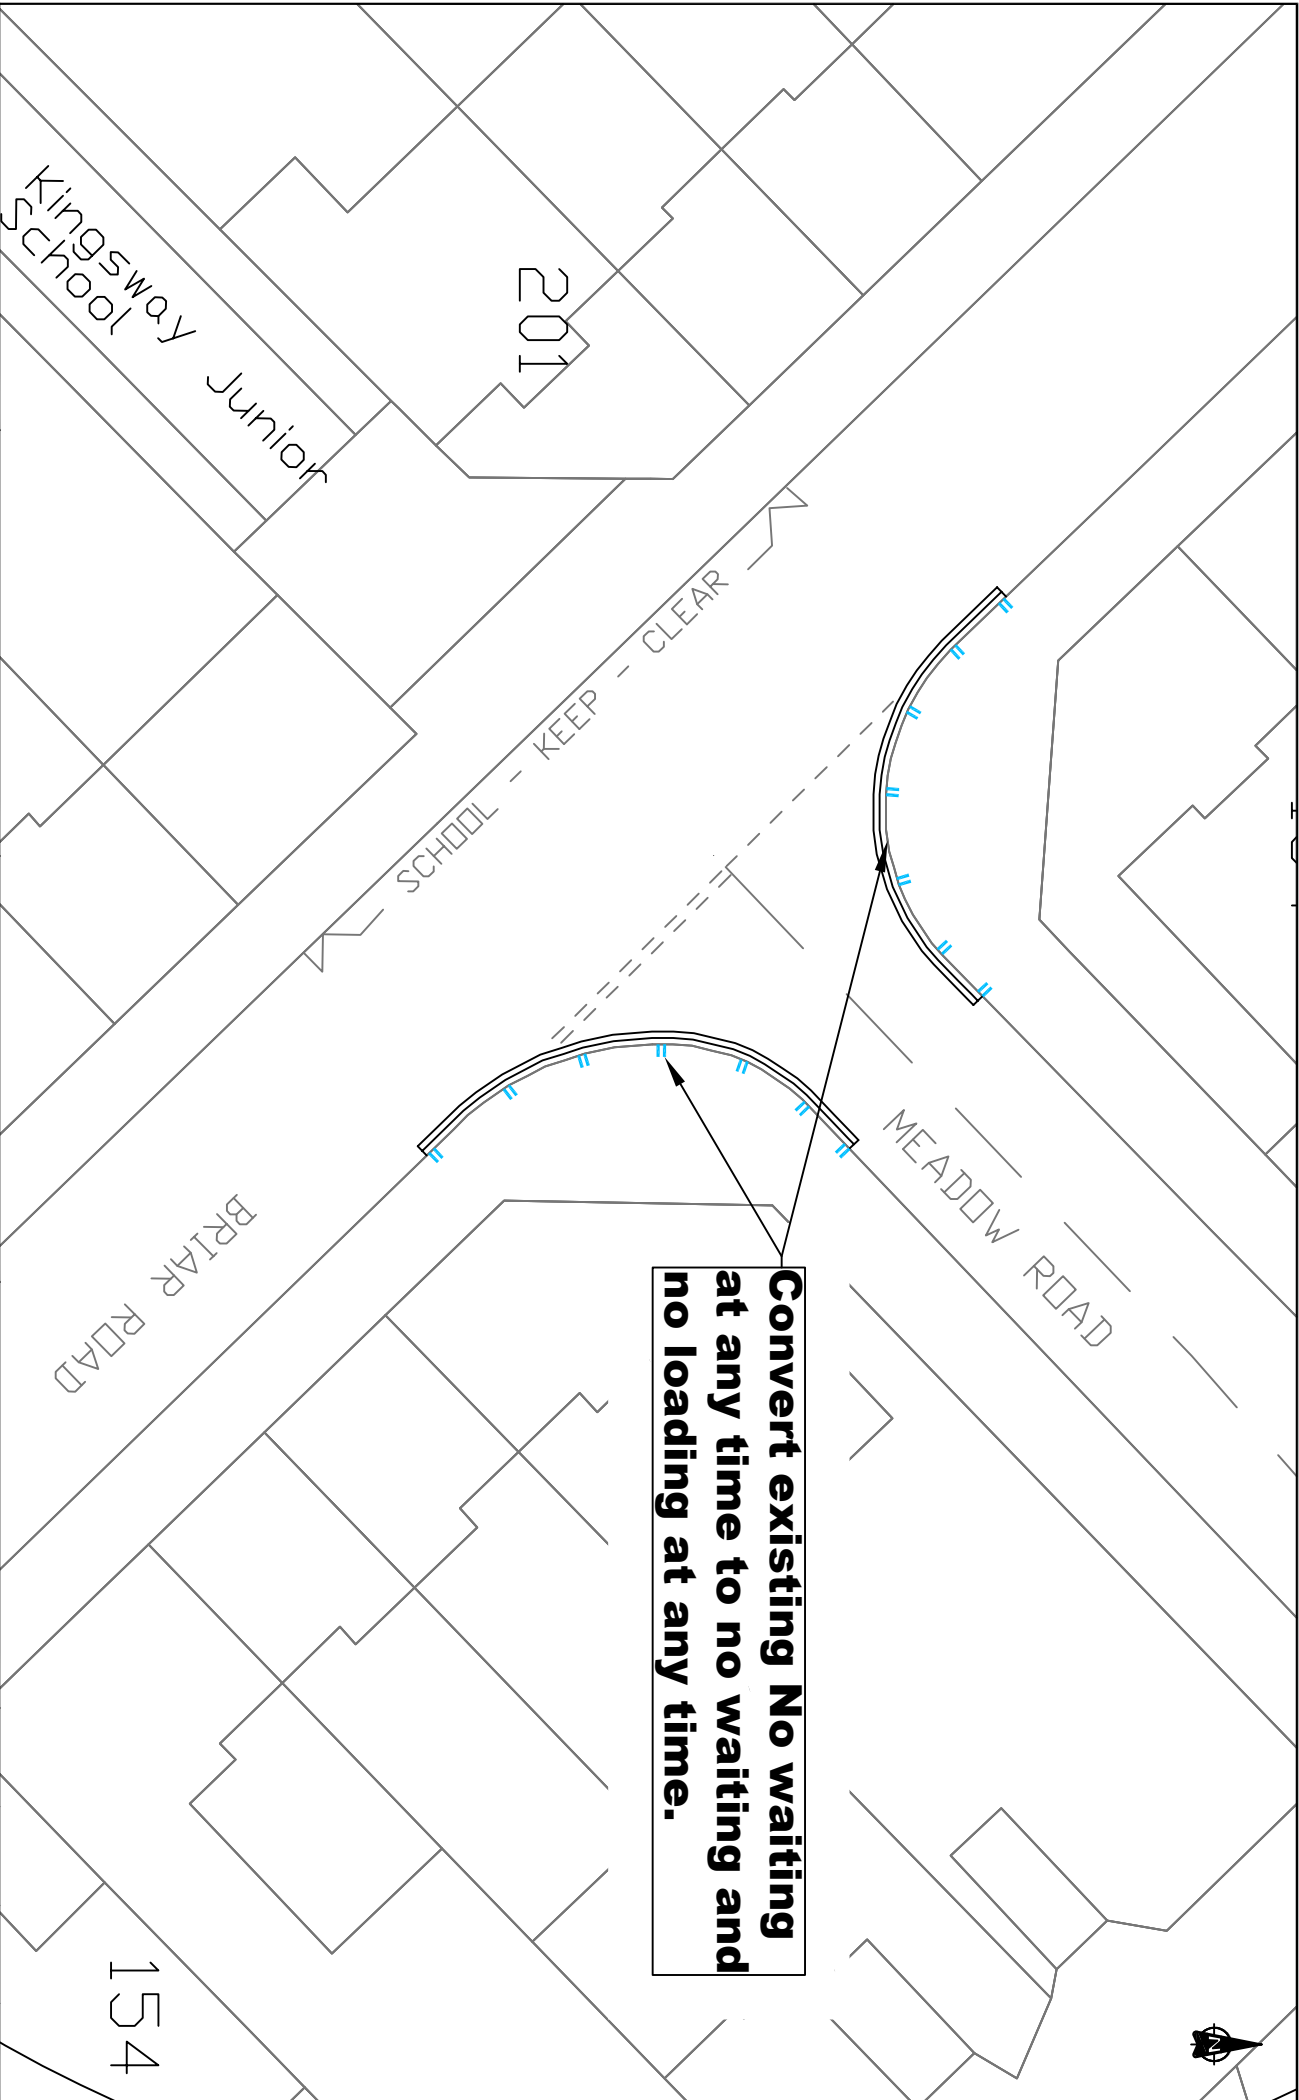

Kingsway Junior School

201

SCHOOL -- KEEP -- CLEAR

BRIAR ROAD

MEADOW ROAD

154



Project

Waiting Restrictions Review  
2022/23

Title

Briar Rd/Meadow Rd Junction

Drawn

NA

Checked

AS

Date of issue

30/06/2022

Scale

Not to Scale

Approved

AS

Drawing Status

Informal Consultation

Rev

A

Drawing Number

WR22/TRO2118/IF/ST2