


**WATFORD**  
BOROUGH  
COUNCIL

**INDICATIVE DRAWING  
DO NOT SCALE**  
Layout based on Ordnance Survey Mastermap,  
© Crown Copyright 2018. All rights reserved  
Licence number 100022432

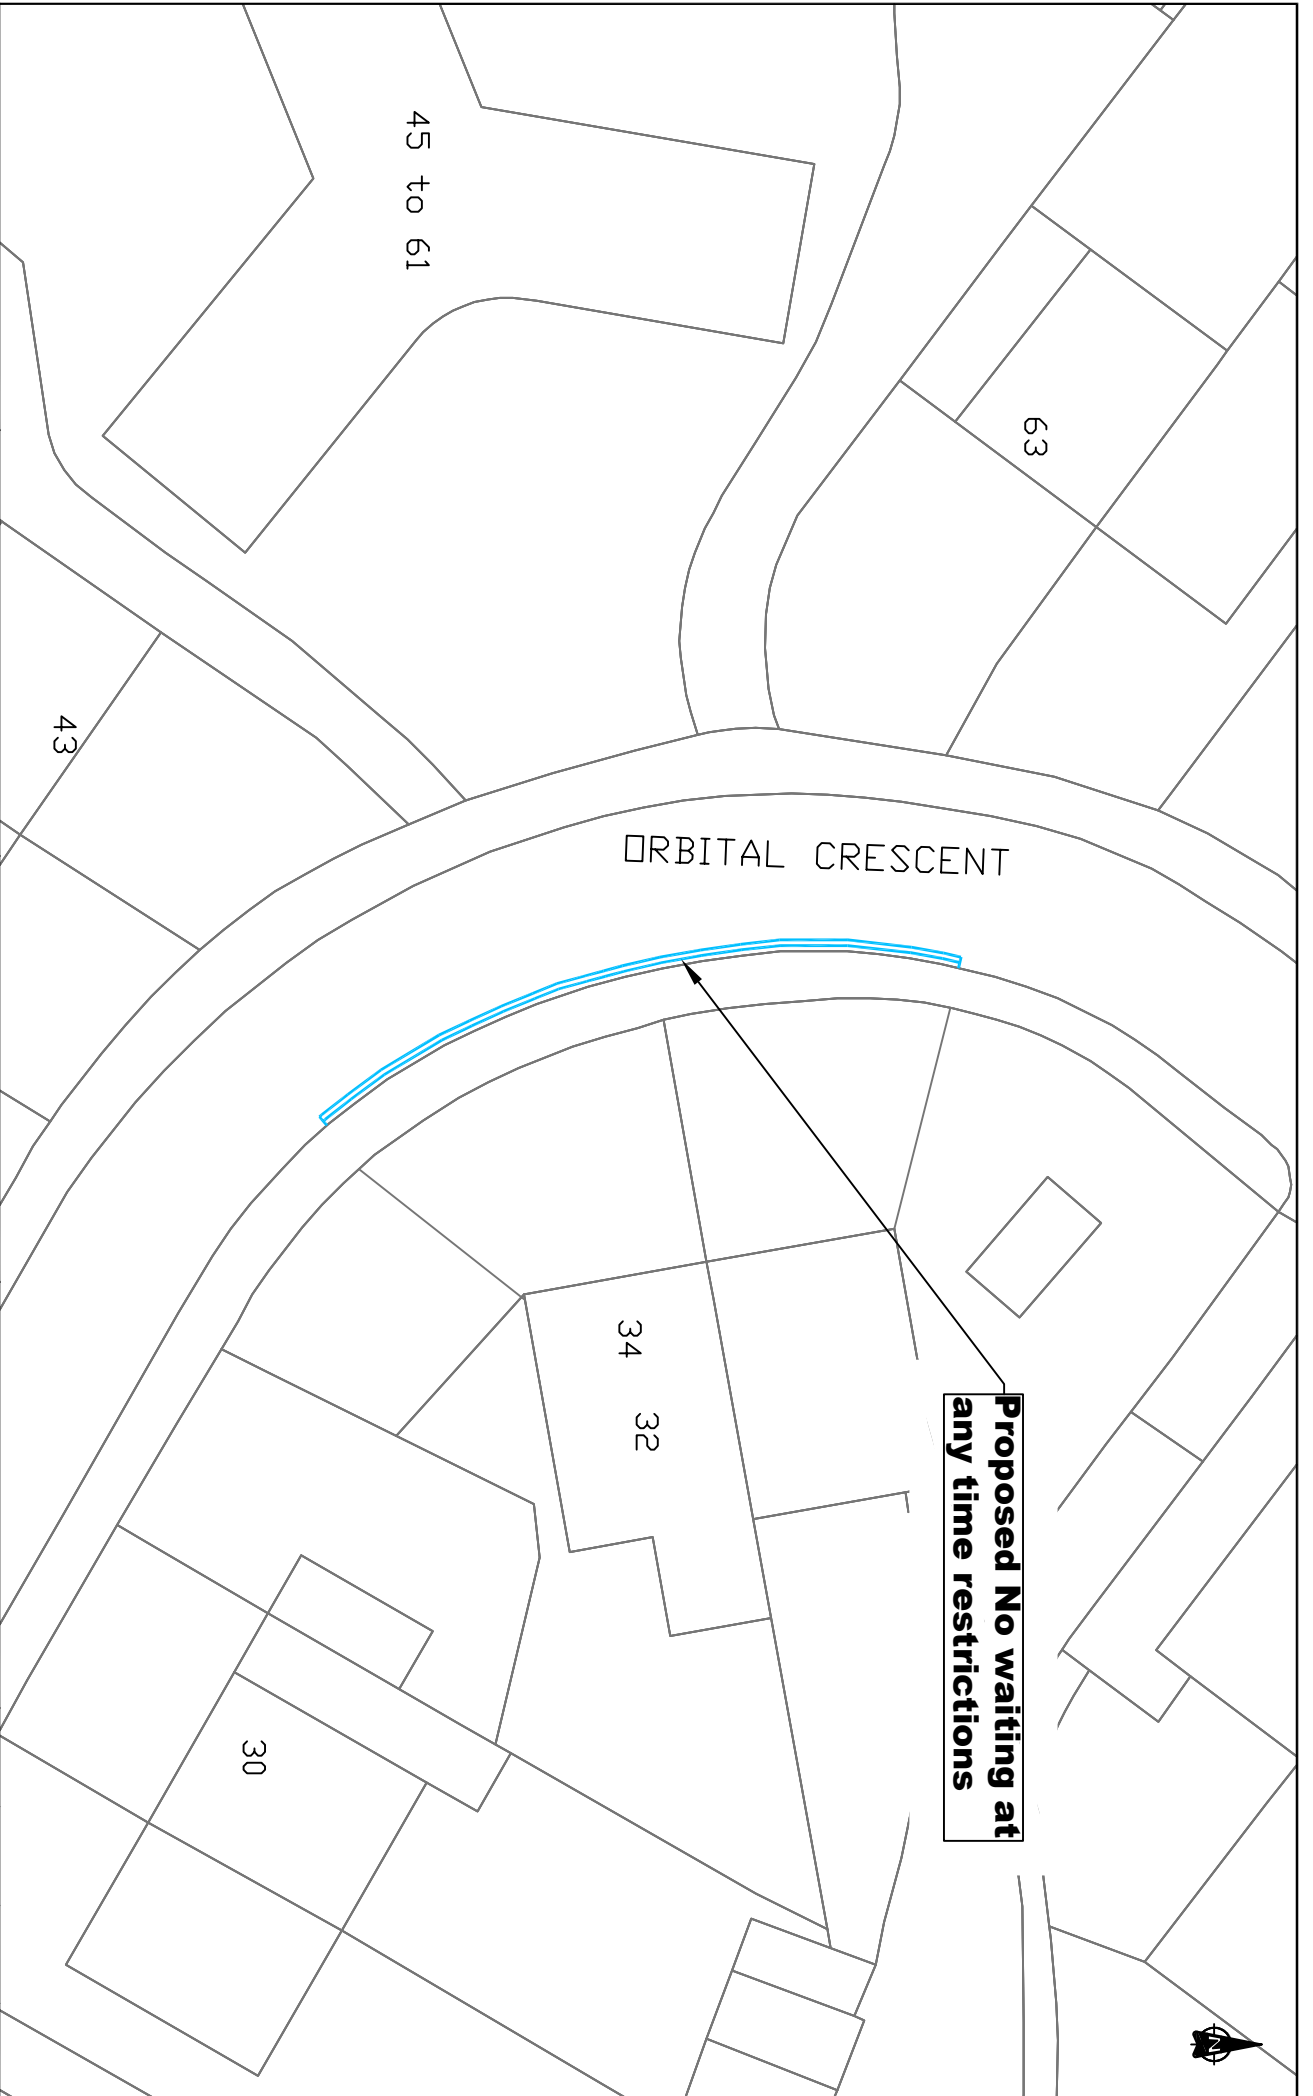

Project

Waiting Restrictions Review  
2022/23

Title

Orbital Crescent

Drawn

NA

Checked

AS

Reviewed

AS

Approved

AS

Original drawing size

A4

Date of issue

30/06/2022

Scale

Not to Scale

Drawing Status

Informal  
Consultation

Drawing Number

WR22/TRO2118/IF/ST3

A