
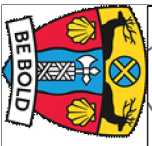


**Proposed No waiting
at any time**

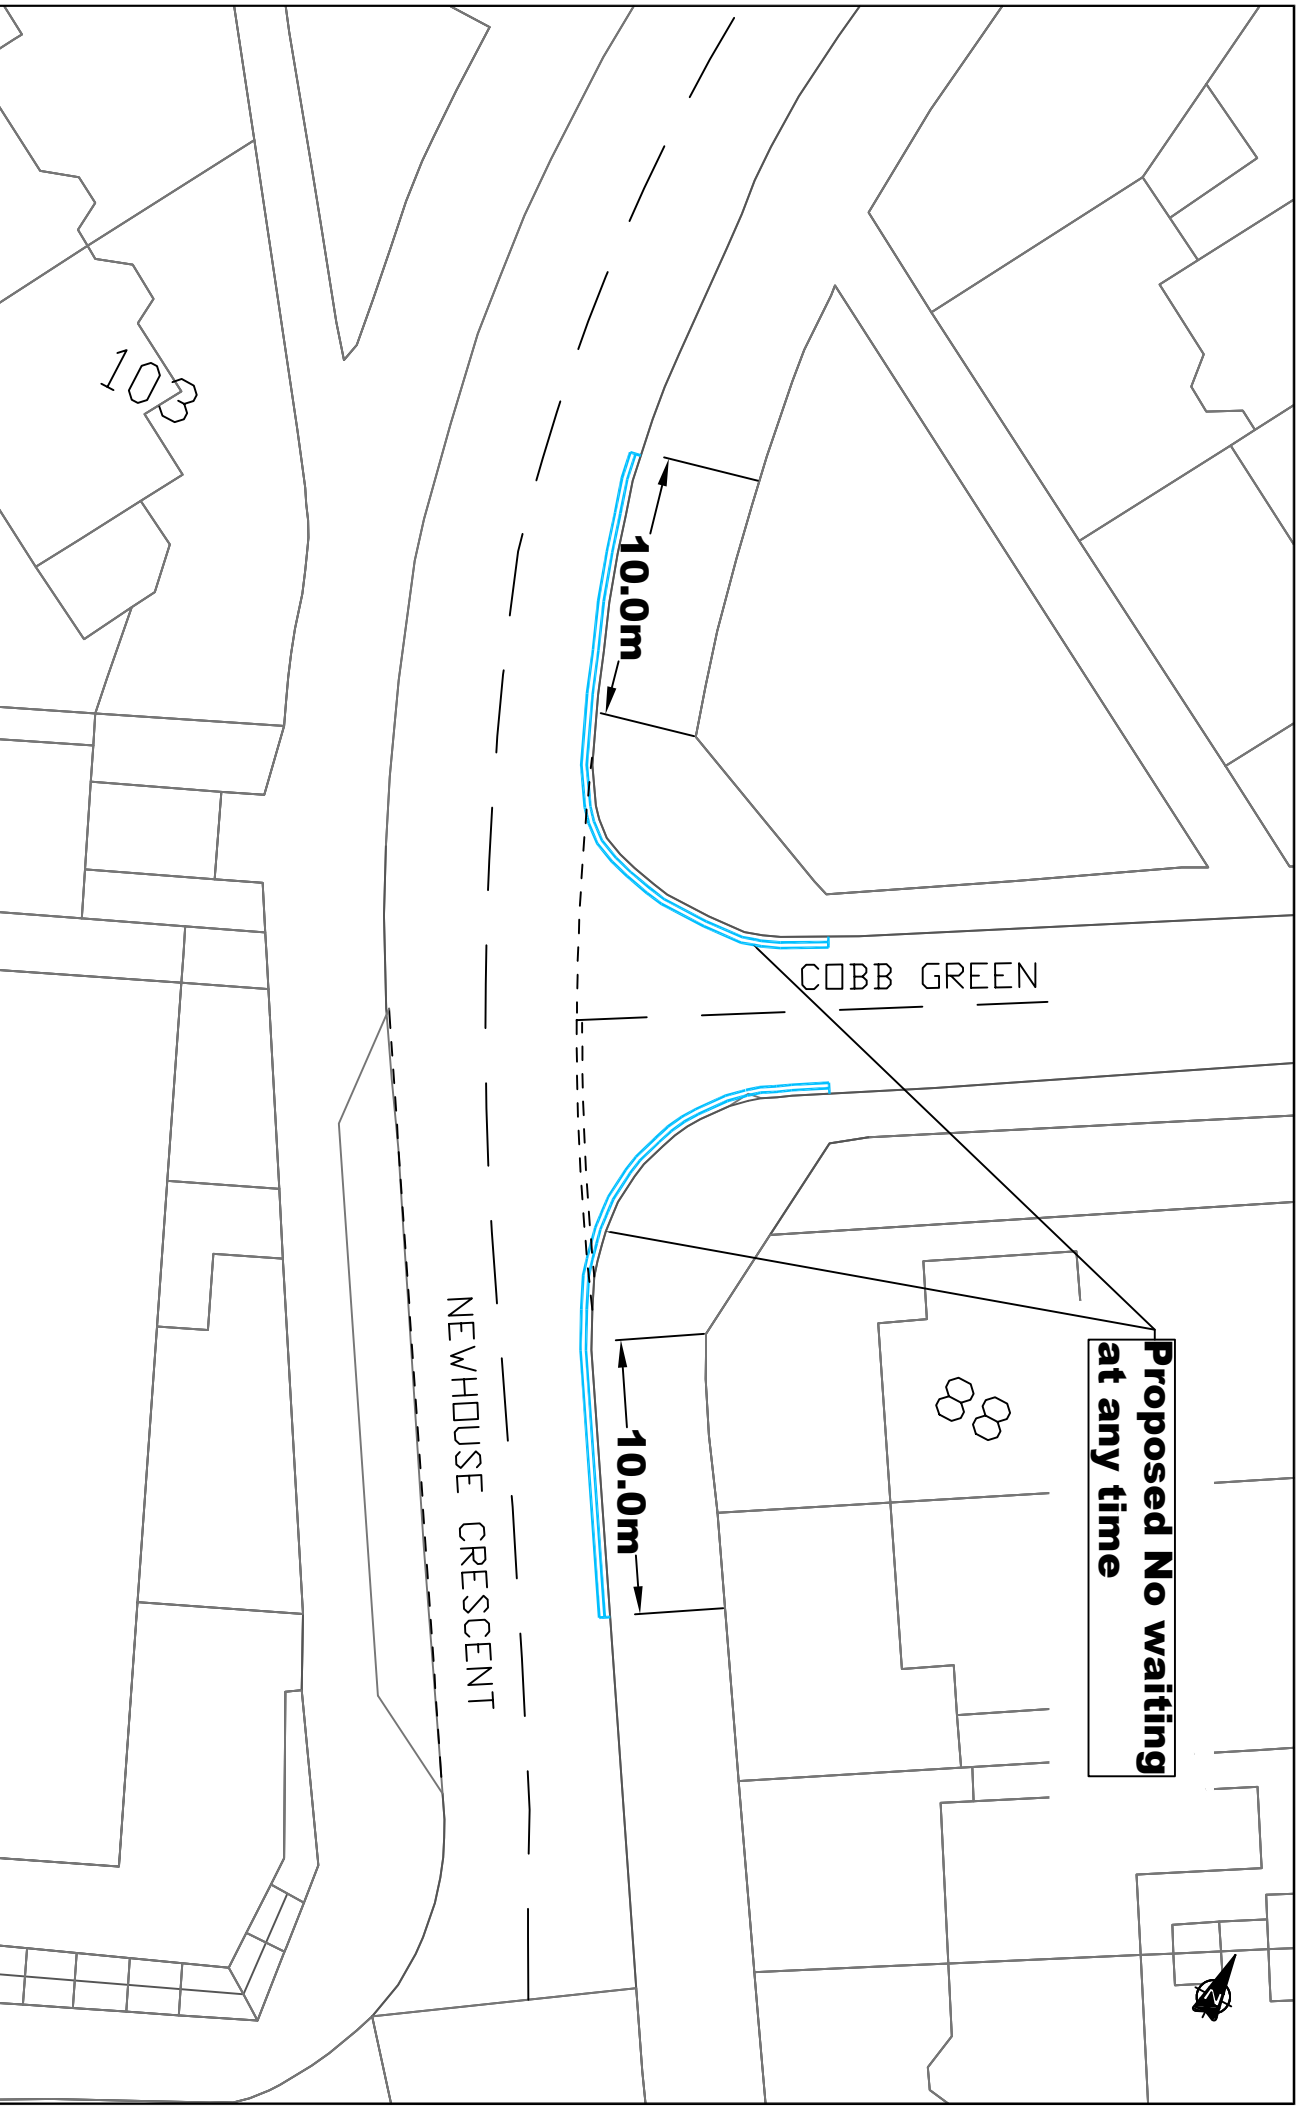

**WATFORD
BOROUGH
COUNCIL**

**INDICATIVE DRAWING
DO NOT SCALE**
Layout based on Ordnance Survey Mastermap,
© Crown Copyright 2018. All rights reserved.
Licence number 100022432.

Project
**Waiting Restrictions Review
2022/23**

Title
**Cobb Green/Newhouse Crescent
(northern side)**

Drawn	Checked	Reviewed	Approved
NA	AS	AS	AS
Original drawing size	Date of issue	Scale	Drawing Status
A4	30/06/2022	Not to Scale	Informal Consultation
Drawing Number	WR22/TR02118/IF/WMD1		Rev
			A