

**WATFORD**  
BOROUGH  
COUNCIL


**INDICATIVE DRAWING  
DO NOT SCALE**  
Layout based on Ordnance Survey Mastermap,  
© Crown Copyright 2018. All rights reserved.  
Licence number 100022432.

Project  
**Waiting Restrictions Review  
2022/23**

Title  
**Queens Avenue**

Drawing Number	Checked	Reviewed	Approved
WF22/TR02118/IFVIC1	AS	AS	AS

Original drawing size: A4  
Date of issue: 30/06/2022  
Scale: Not to Scale  
Drawing Status: Informal Consultation  
Rev: A

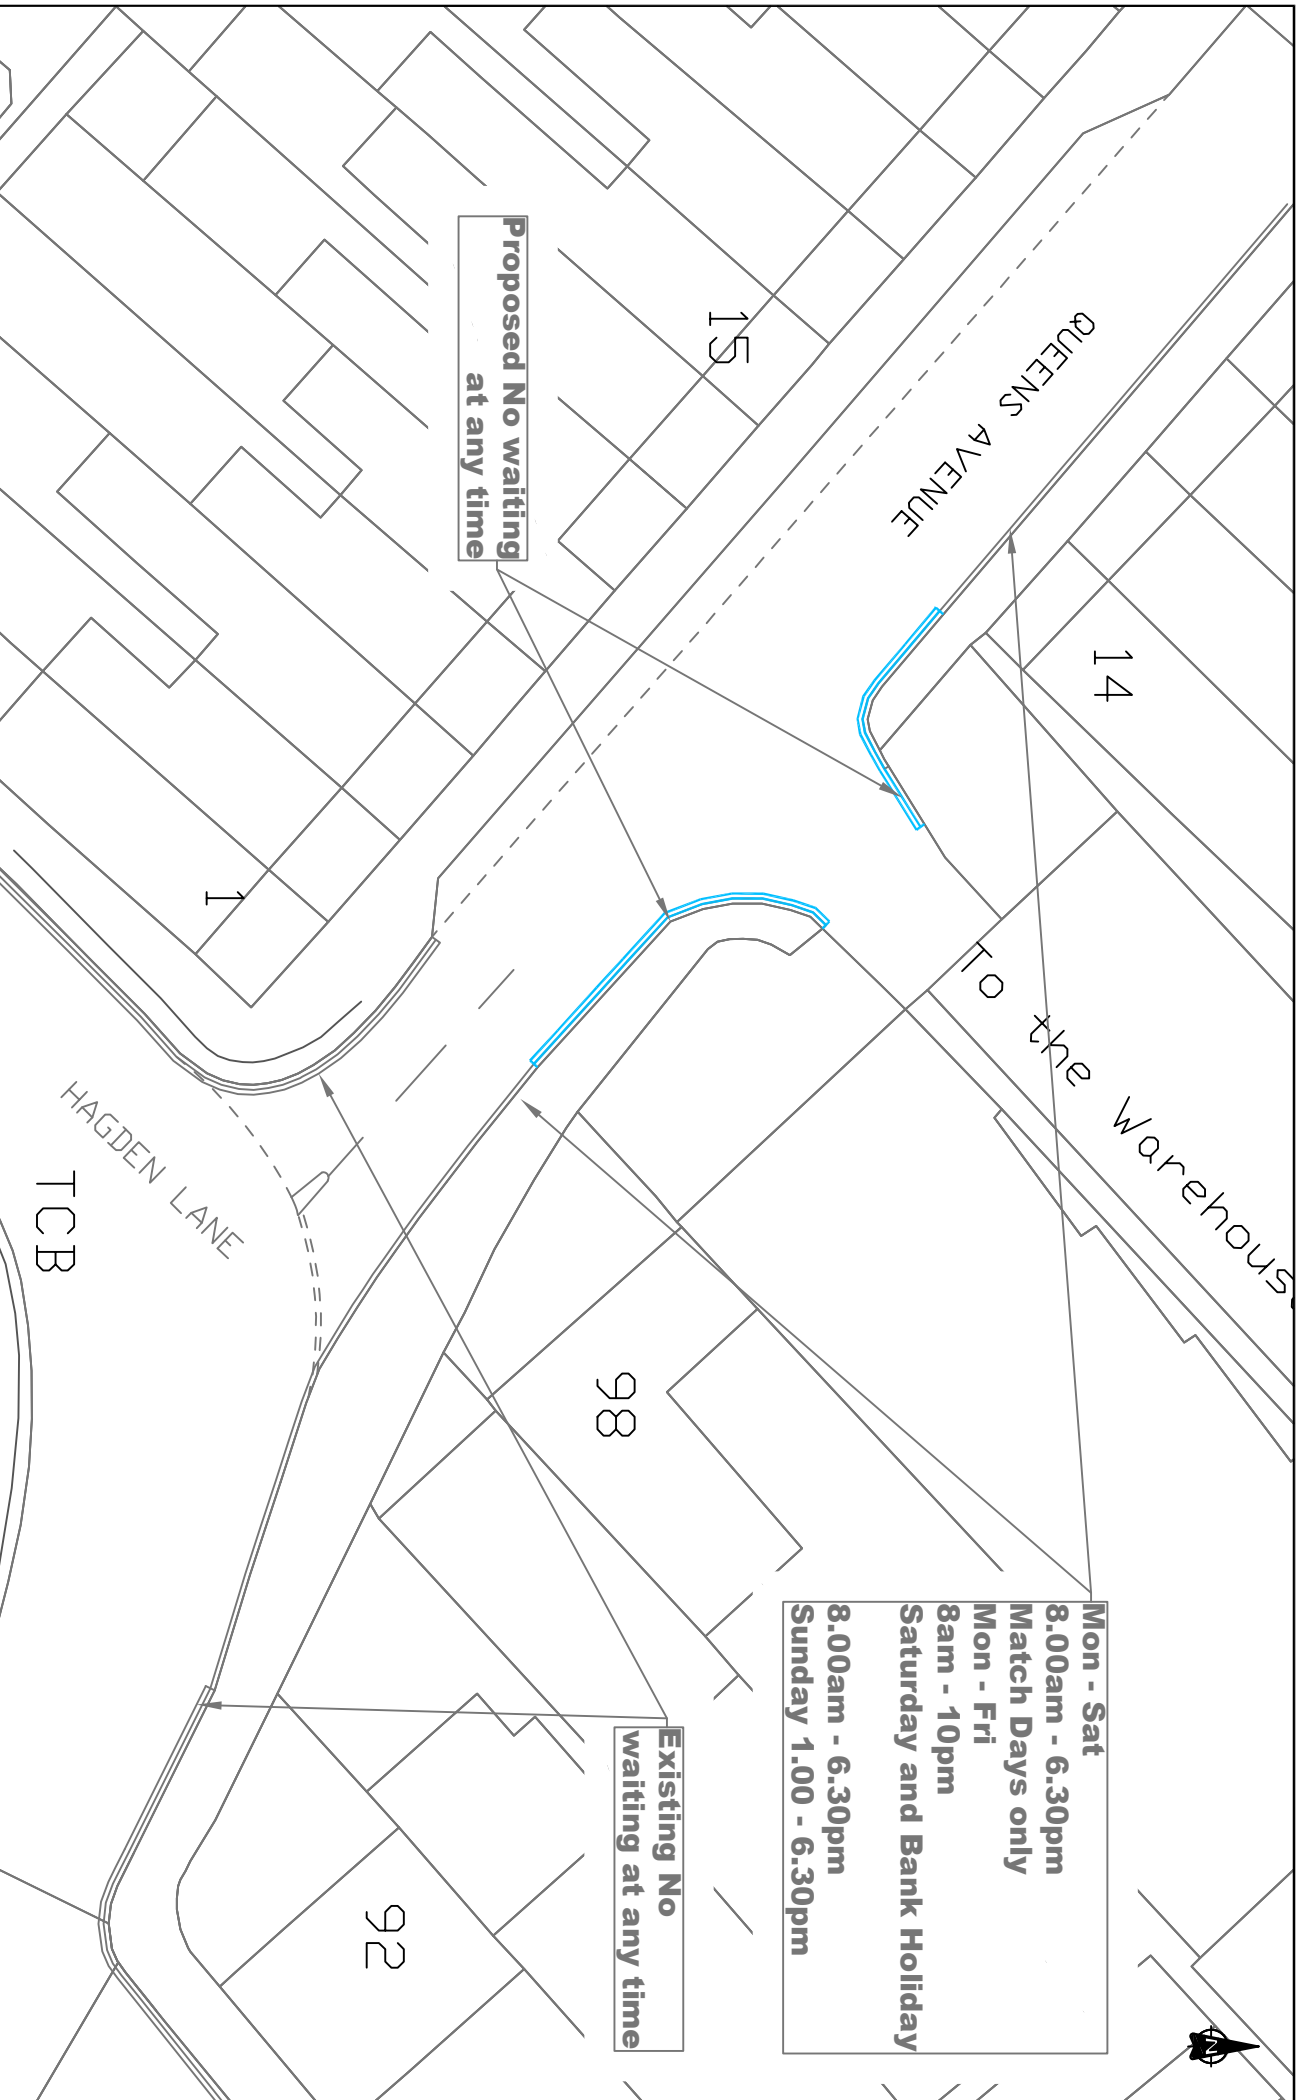

**Proposed No waiting  
at any time**

**Existing No  
waiting at any time**

**Mon - Sat  
8.00am - 6.30pm  
Match Days only  
Mon - Fri  
8am - 10pm  
Saturday and Bank Holiday  
8.00am - 6.30pm  
Sunday 1.00 - 6.30pm**

