


WATFORD
BOROUGH
COUNCIL

**INDICATIVE DRAWING
DO NOT SCALE**
Layout based on Ordnance Survey Mastermap,
© Crown Copyright 2018. All rights reserved.
Licence number 100022432.

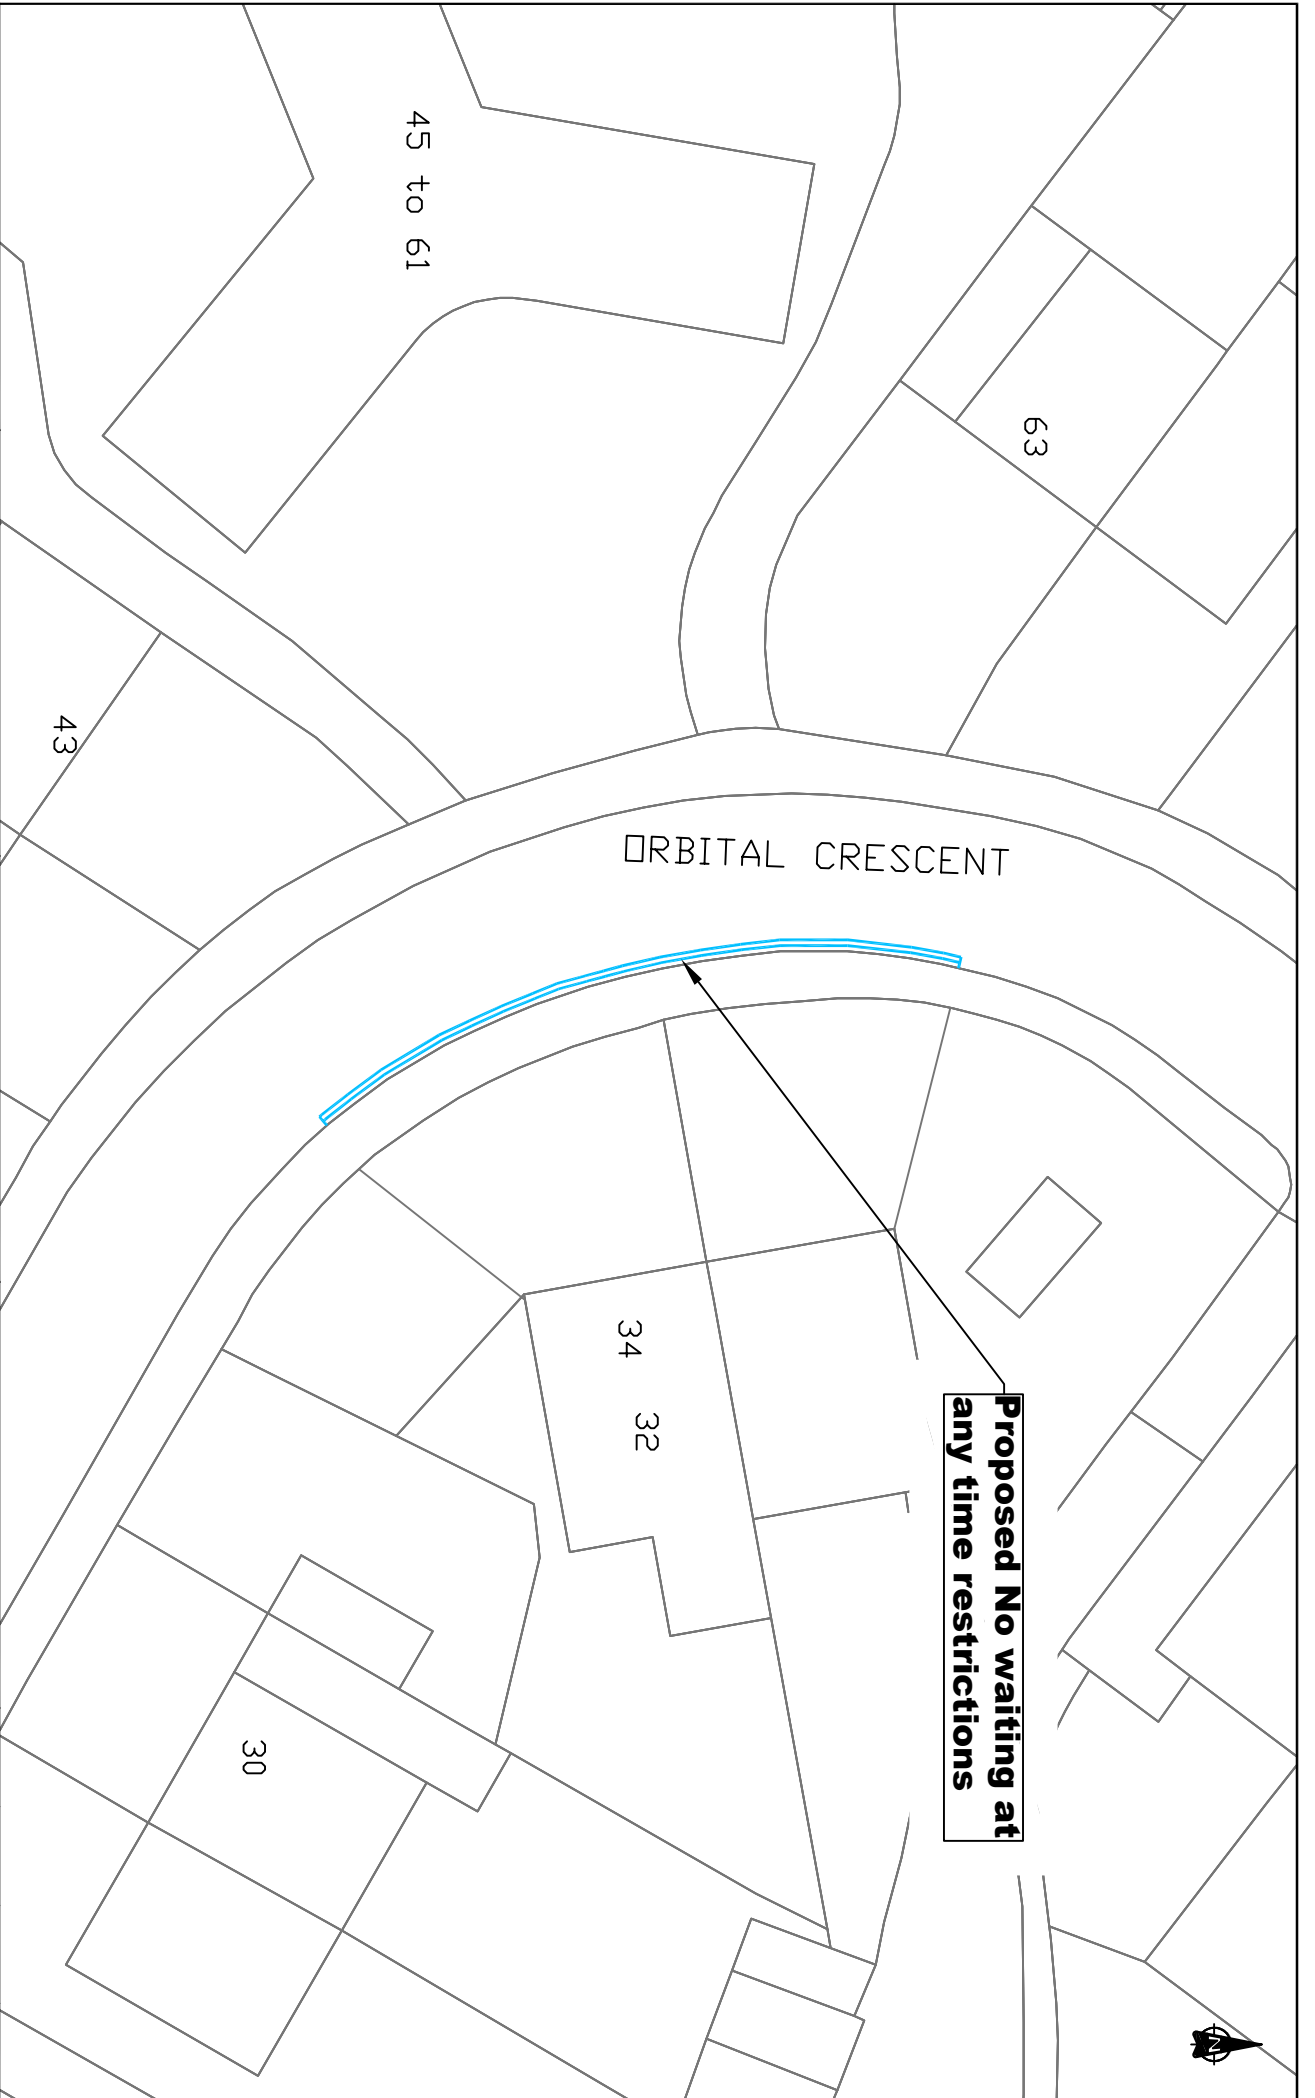

Project

Waiting Restrictions Review
2022/23

Title

Orbital Crescent

Drawn

NA

Checked

AS

Reviewed

AS

Approved

AS

Original drawing size

A4

Date of issue

16/08/2022

Scale

Not to Scale

Drawing Status

Statutory Consultation

Drawing Number

WR22/TRQ2118/SC/ST3

A