


Proposed extension of no waiting at anytime restriction by 5.0m

Proposed extension of no waiting at anytime restriction by 16m

Proposed no waiting at anytime restriction 10m from the edge dropped kerb

Existing No waiting at any time

Edge of the drooped kerb

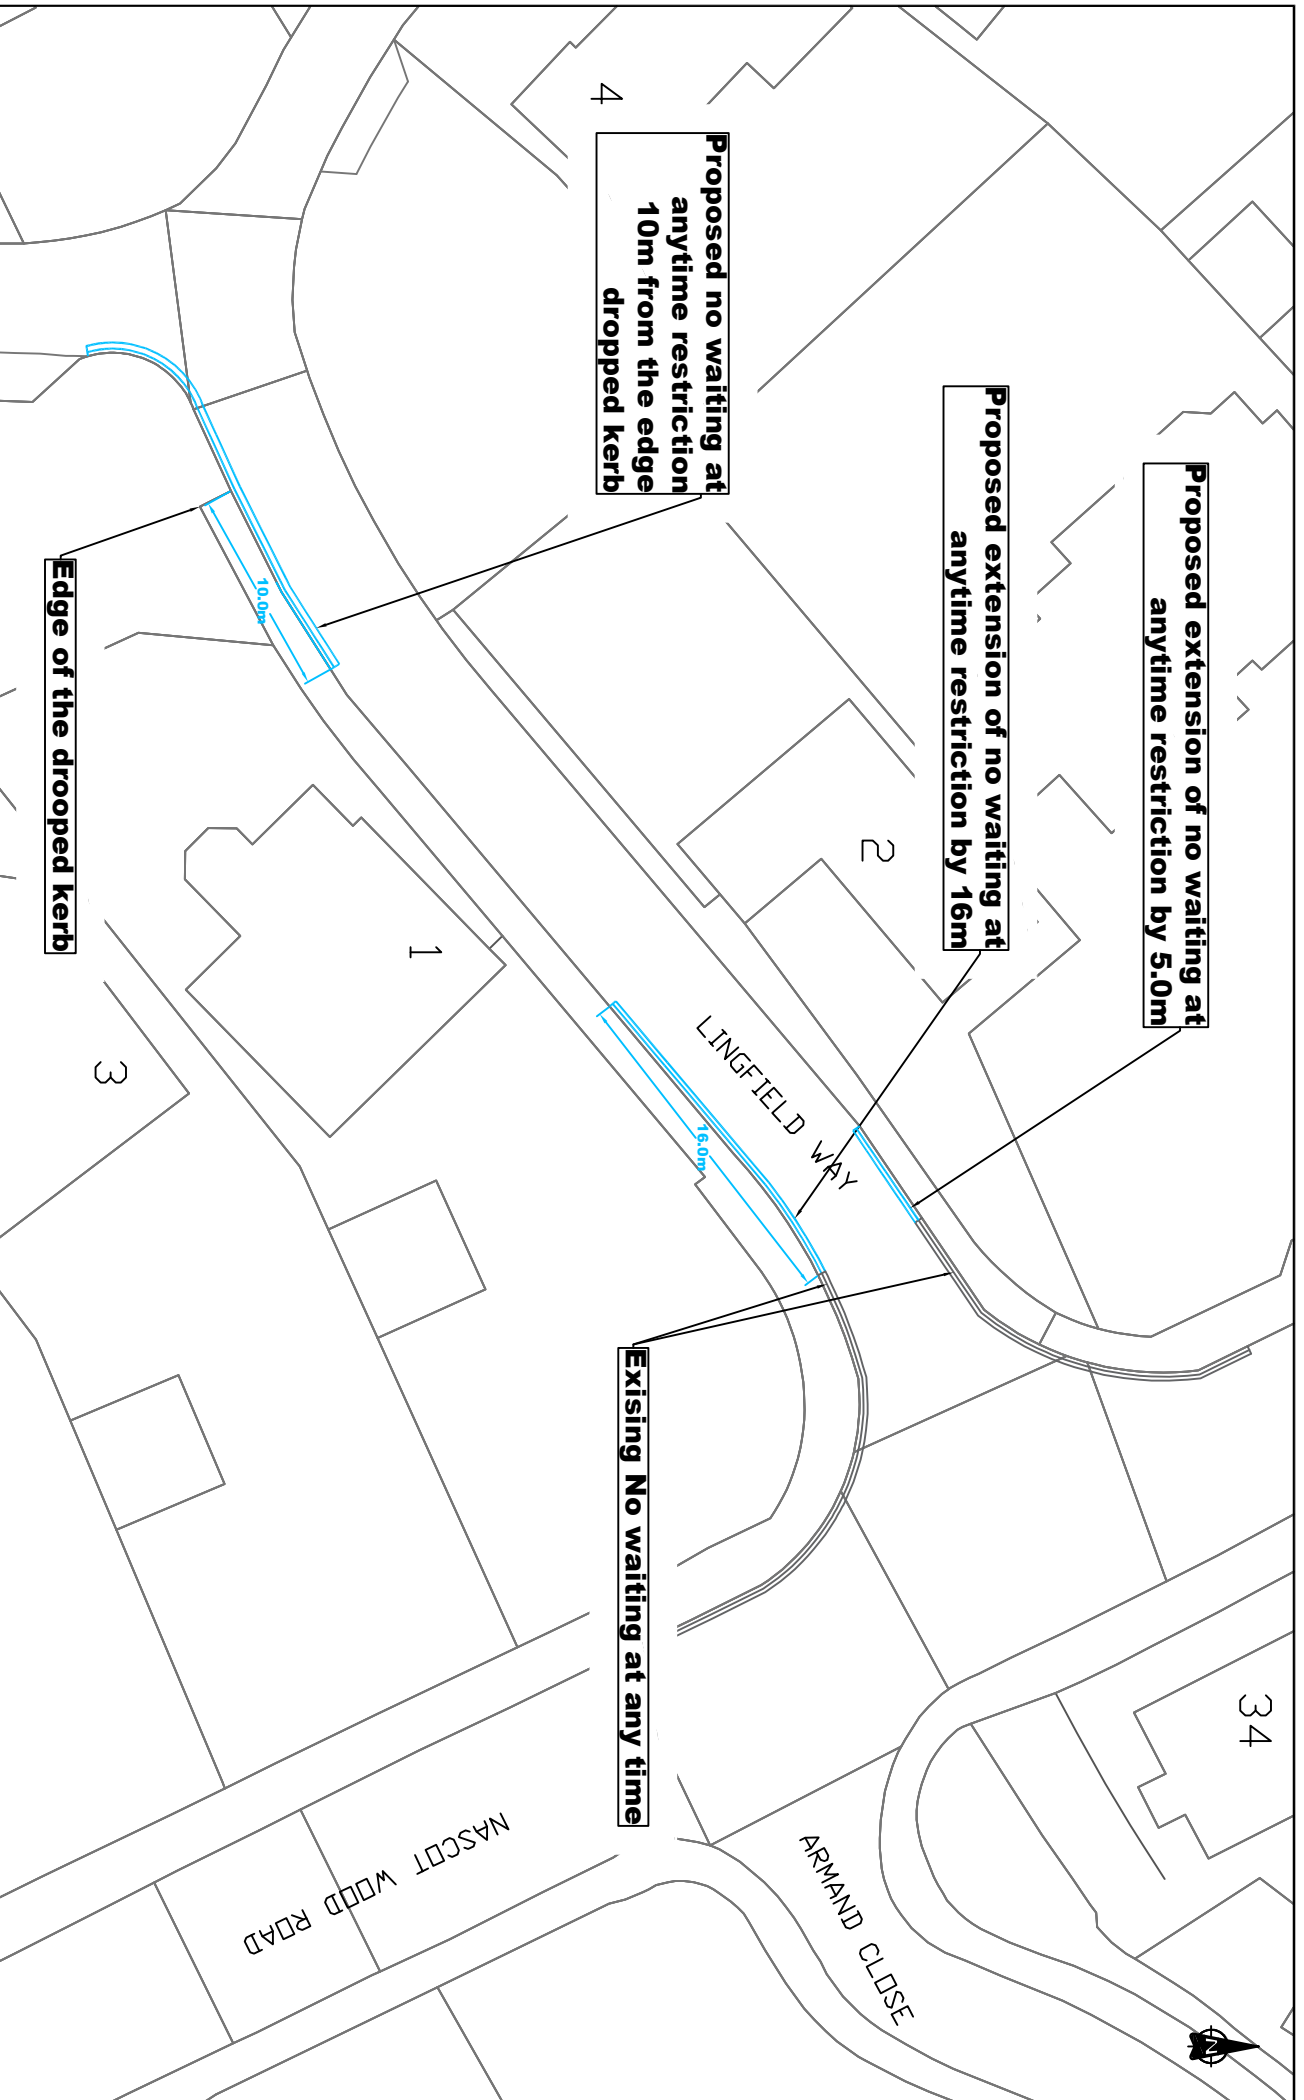

WATFORD BOROUGH COUNCIL

**INDICATIVE DRAWING
DO NOT SCALE**
Layout based on Ordnance Survey Mastermap,
© Crown Copyright 2018. All rights reserved.
Licence number 100022432.

Project
**Waiting Restrictions Review
2022/23**

Title
Lingfield way (off Nascot Wood Road)

Drawn	Checked	Reviewed	Approved
NA	AS	AS	AS
Original drawing size	Date of issue	Scale	Drawing Status
A4	16/08/2022	Not to Scale	Statutory Consultation
Drawing Number	WF22/TRQ2118/SC/NA1		Rev
			A