

Existing No waiting at any time to be converted to No waiting and No loading at any time for 10m from back of footway

Harwoods Adventurous Playground

Existing No waiting at any time to be converted to No waiting and No loading at any time


Proposed No loading at anytime sign plate on existing lamp post

Existing pedestrian fence

Proposed No loading at anytime sign plate on existing sign post

Permit Holders Only beyond this point

Proposed No loading at anytime sign plate on existing sign post

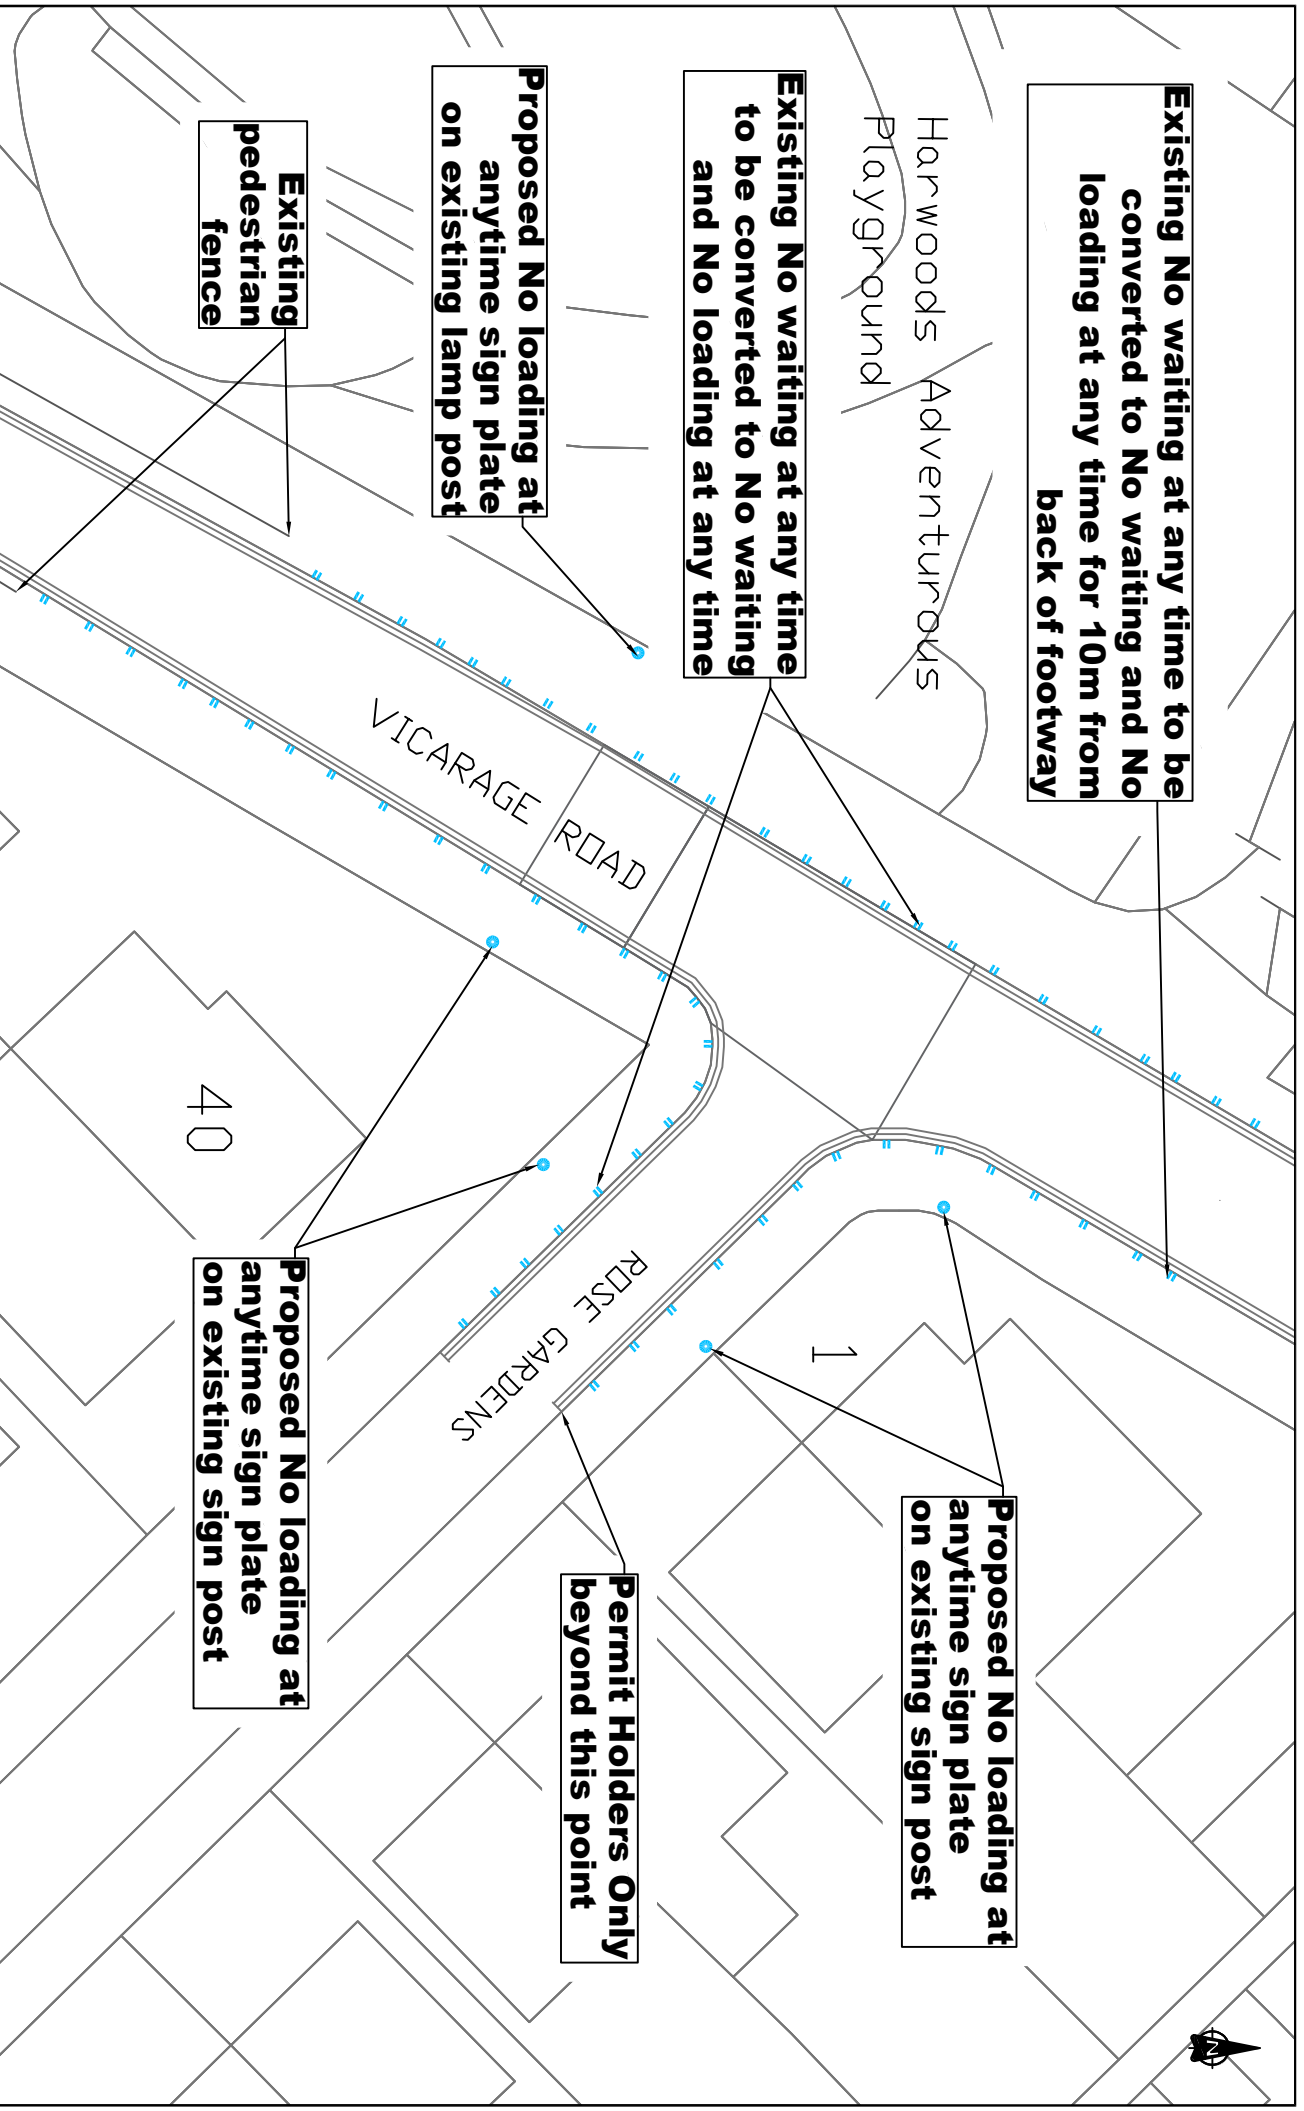

WATFORD BOROUGH COUNCIL

INDICATIVE DRAWING DO NOT SCALE
 Layout based on Ordnance Survey MasterMap, © Crown Copyright 2018. All rights reserved.
 Licence number 100022432.

Project
Waiting Restrictions Review 2022/23

Title
Rose Gardens and Vicarage Road

Drawn	Checked	Reviewed	Approved
NA	AS	AS	AS
Original/dwg size	Date of Issue	Scale	Drawing Status
A4	16/08/2022	Not to Scale	Statutory Consultation
Drawing Number	Rev		
WR22/TR0218/SCHL1	A		