



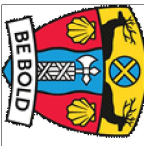

Proposed No loading at any time sign plate on a new sign post

Convert existing No waiting at any time to no waiting and no loading at any time.

Proposed No loading at any time sign plate on existing lamp post

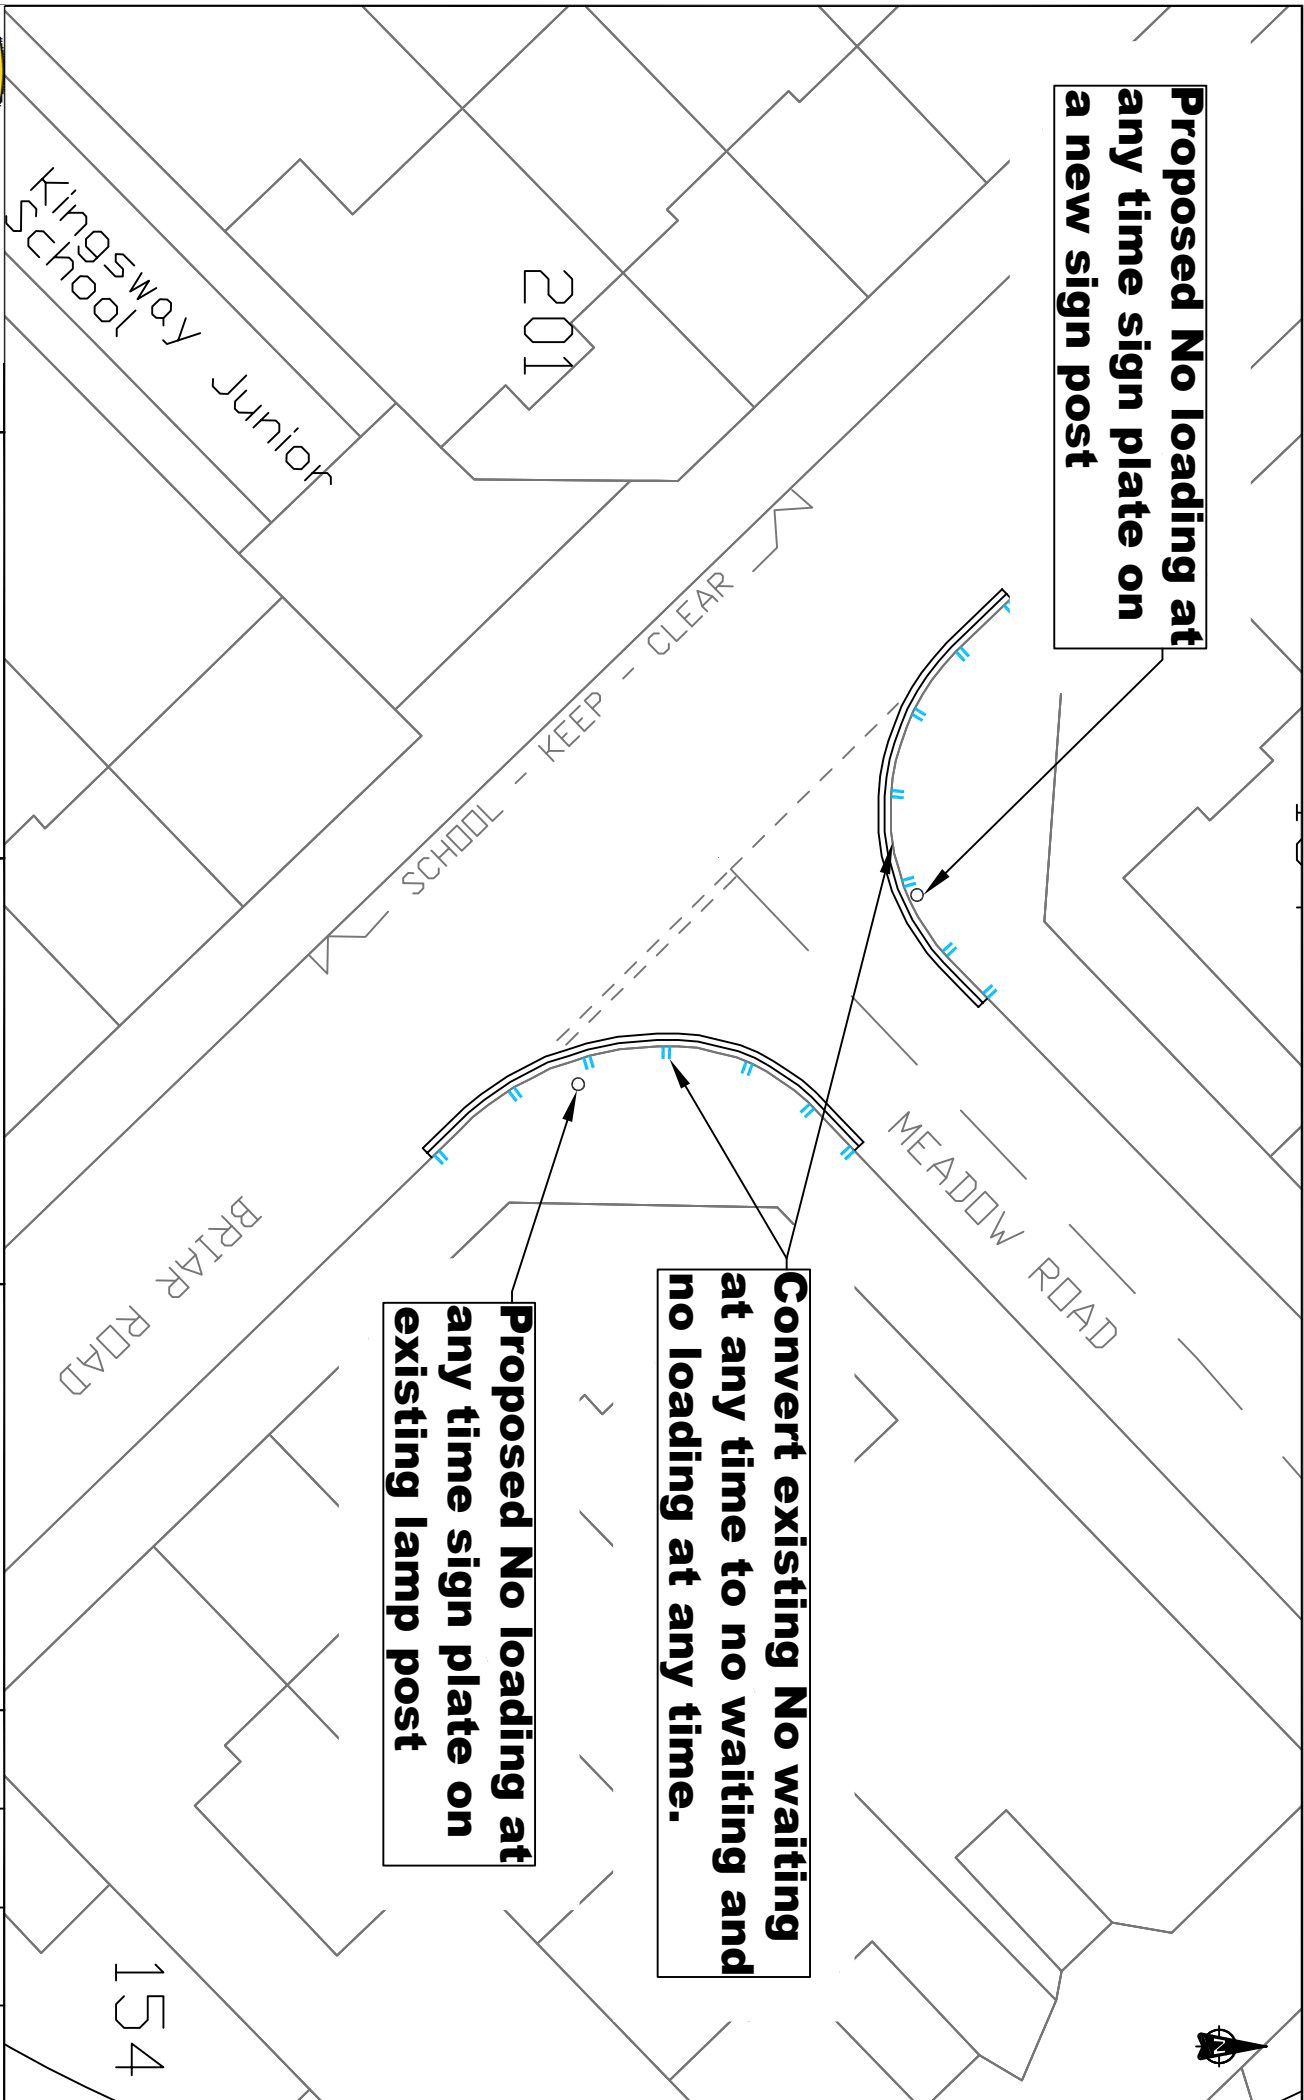

WATFORD BOROUGH COUNCIL

**INDICATIVE DRAWING
DO NOT SCALE**
Layout based on Ordnance Survey MasterMap,
© Crown Copyright 2018. All rights reserved.
Licence number 100022432.

Project
**Waiting Restrictions Review
2022/23**

Title
Briar Rd/Meadow Rd junction

Drawn	Checked	Reviewed	Approved
NA	AS	AS	AS
Original dwg size	Date of issue	Scale	Drawing Status
A4	16/08/2022	Not to Scale	Statutory Consultation
Drawing Number	Rev		
WR22/TRQ2118/SC/ST2	A		