




WATFORD
BOROUGH
COUNCIL

**INDICATIVE DRAWING
DO NOT SCALE**
Layout based on Ordnance Survey Mastermap,
© Crown Copyright 2018. All rights reserved.
Licence number 100022432.

Project
**Waiting Restrictions Review
2022/23**

Title
**Newhouse Crescent (junction with
Horsehoe Lane)**

Drawn	Checked	Reviewed	Approved
NA	AS	AS	AS
Original drawing size	Date of issue	Scale	Drawing Status
A4	16/08/2022	Not to Scale	Consultation
Drawing Number	WR22/RO2118/SC/MD2		Rev
			A

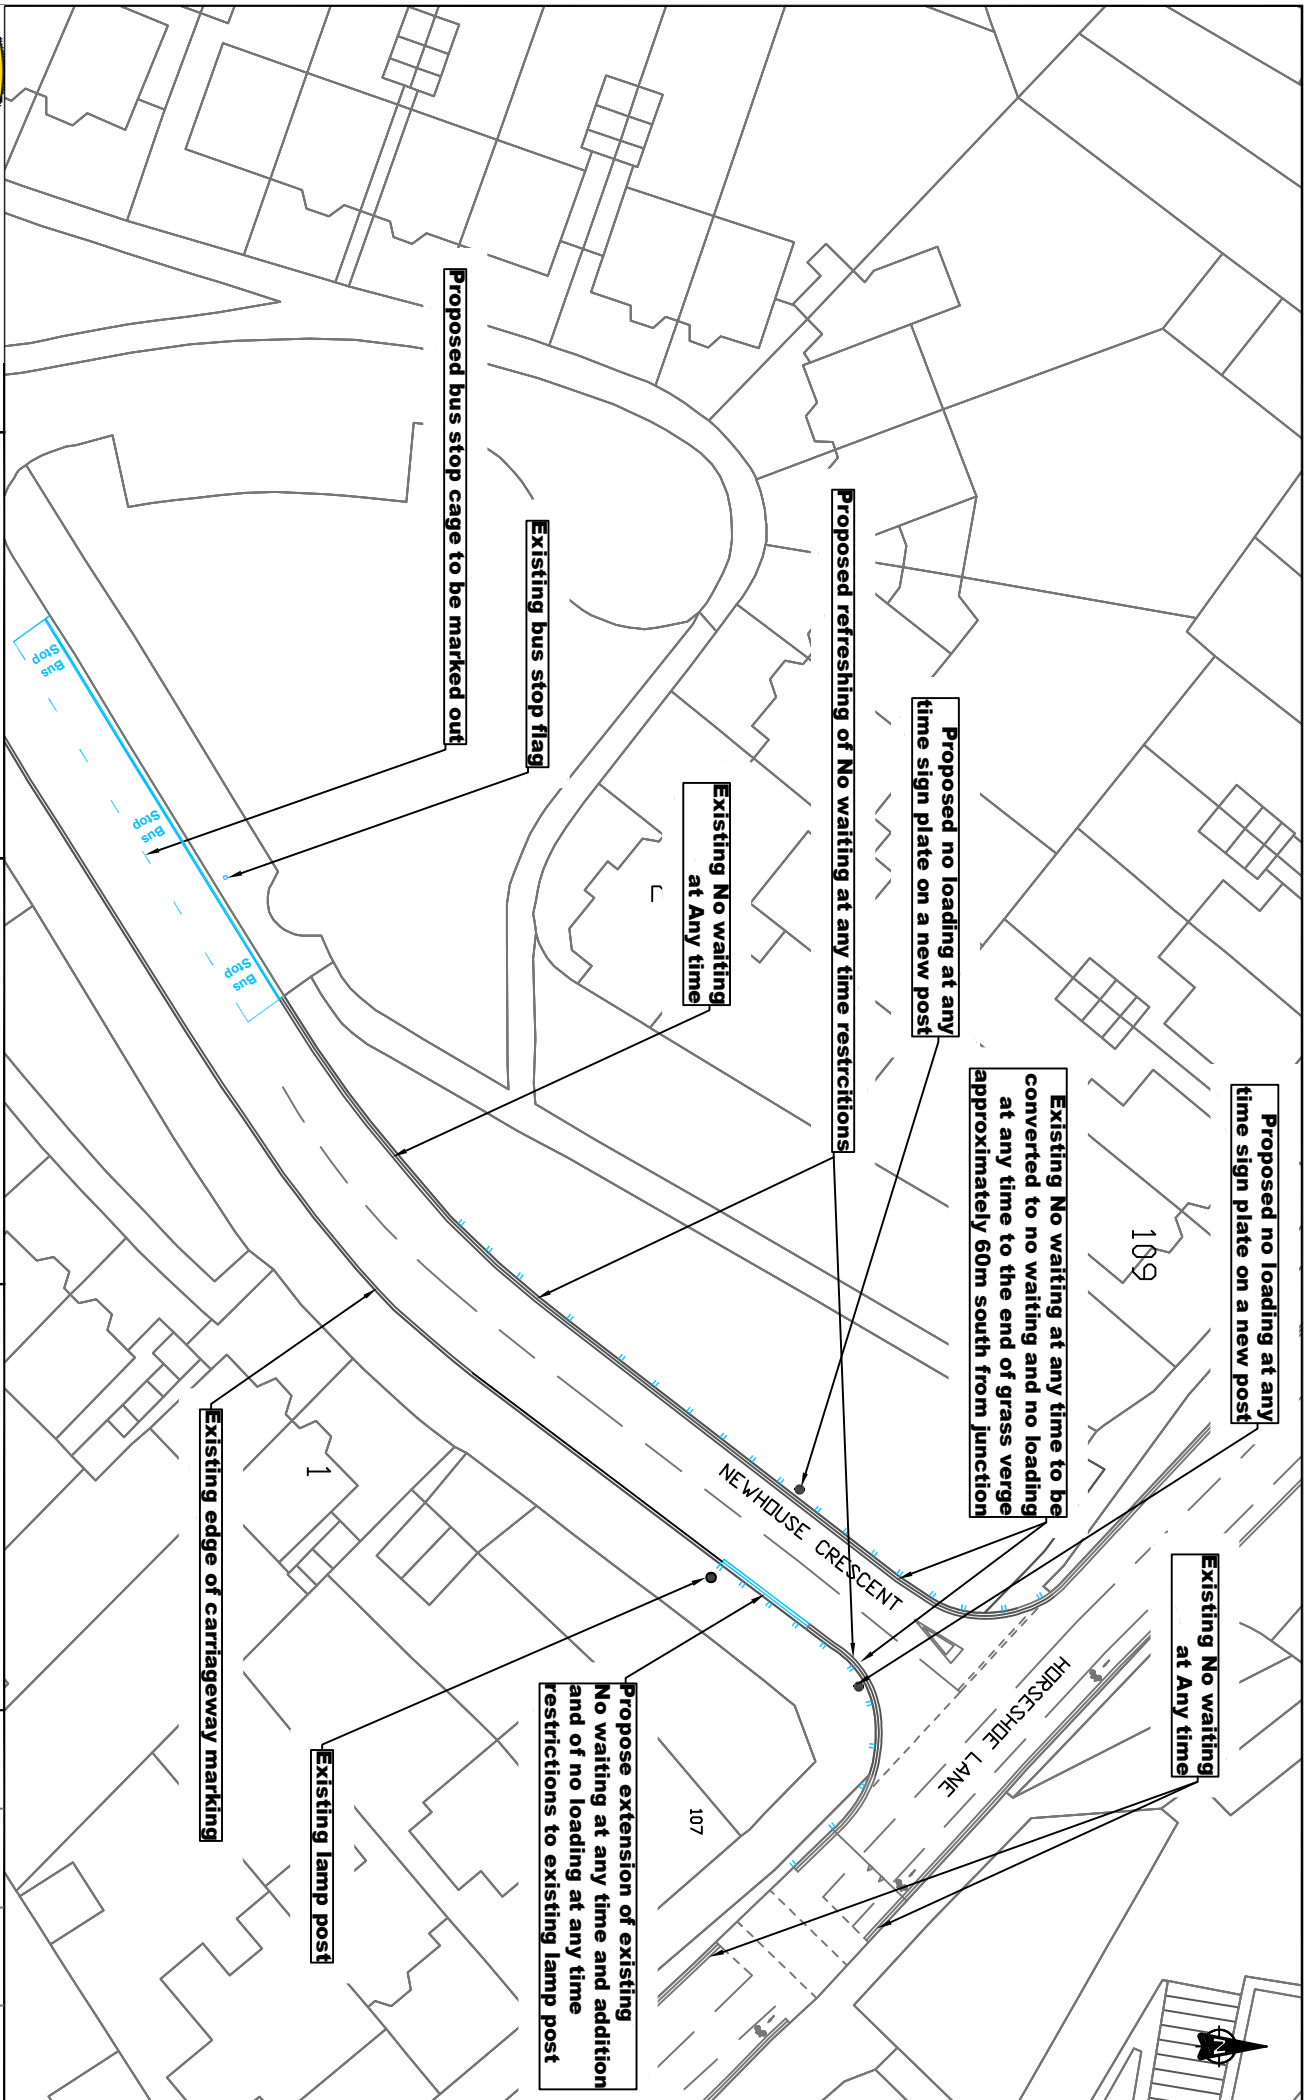

Proposed no loading at any time sign plate on a new post

Existing No waiting at any time to be converted to no waiting and no loading at any time to the end of grass verge approximately 60m south from junction

Proposed refreshing of No waiting at any time restrictions

Proposed no loading at any time sign plate on a new post

Existing No waiting at any time

Proposed bus stop cage to be marked out

Existing bus stop flag

Existing No waiting at any time

Propose extension of existing No waiting at any time and addition and of no loading at any time restrictions to existing lamp post

1

Existing edge of carriageway marking

Existing lamp post

107

109

NEWHOUSE CRESCENT

HORSESHOE LANE

