




Existing restrictions: 8am - 10pm
 Permit Holders
 or Pay at machine
 Display ticket Max stay 1 hour

Existing No waiting at any time to
 be converted to No loading at any
 time restrictions

Existing restrictions:
 permit Holders only
 8am - 10pm

Existing No waiting
 at any time

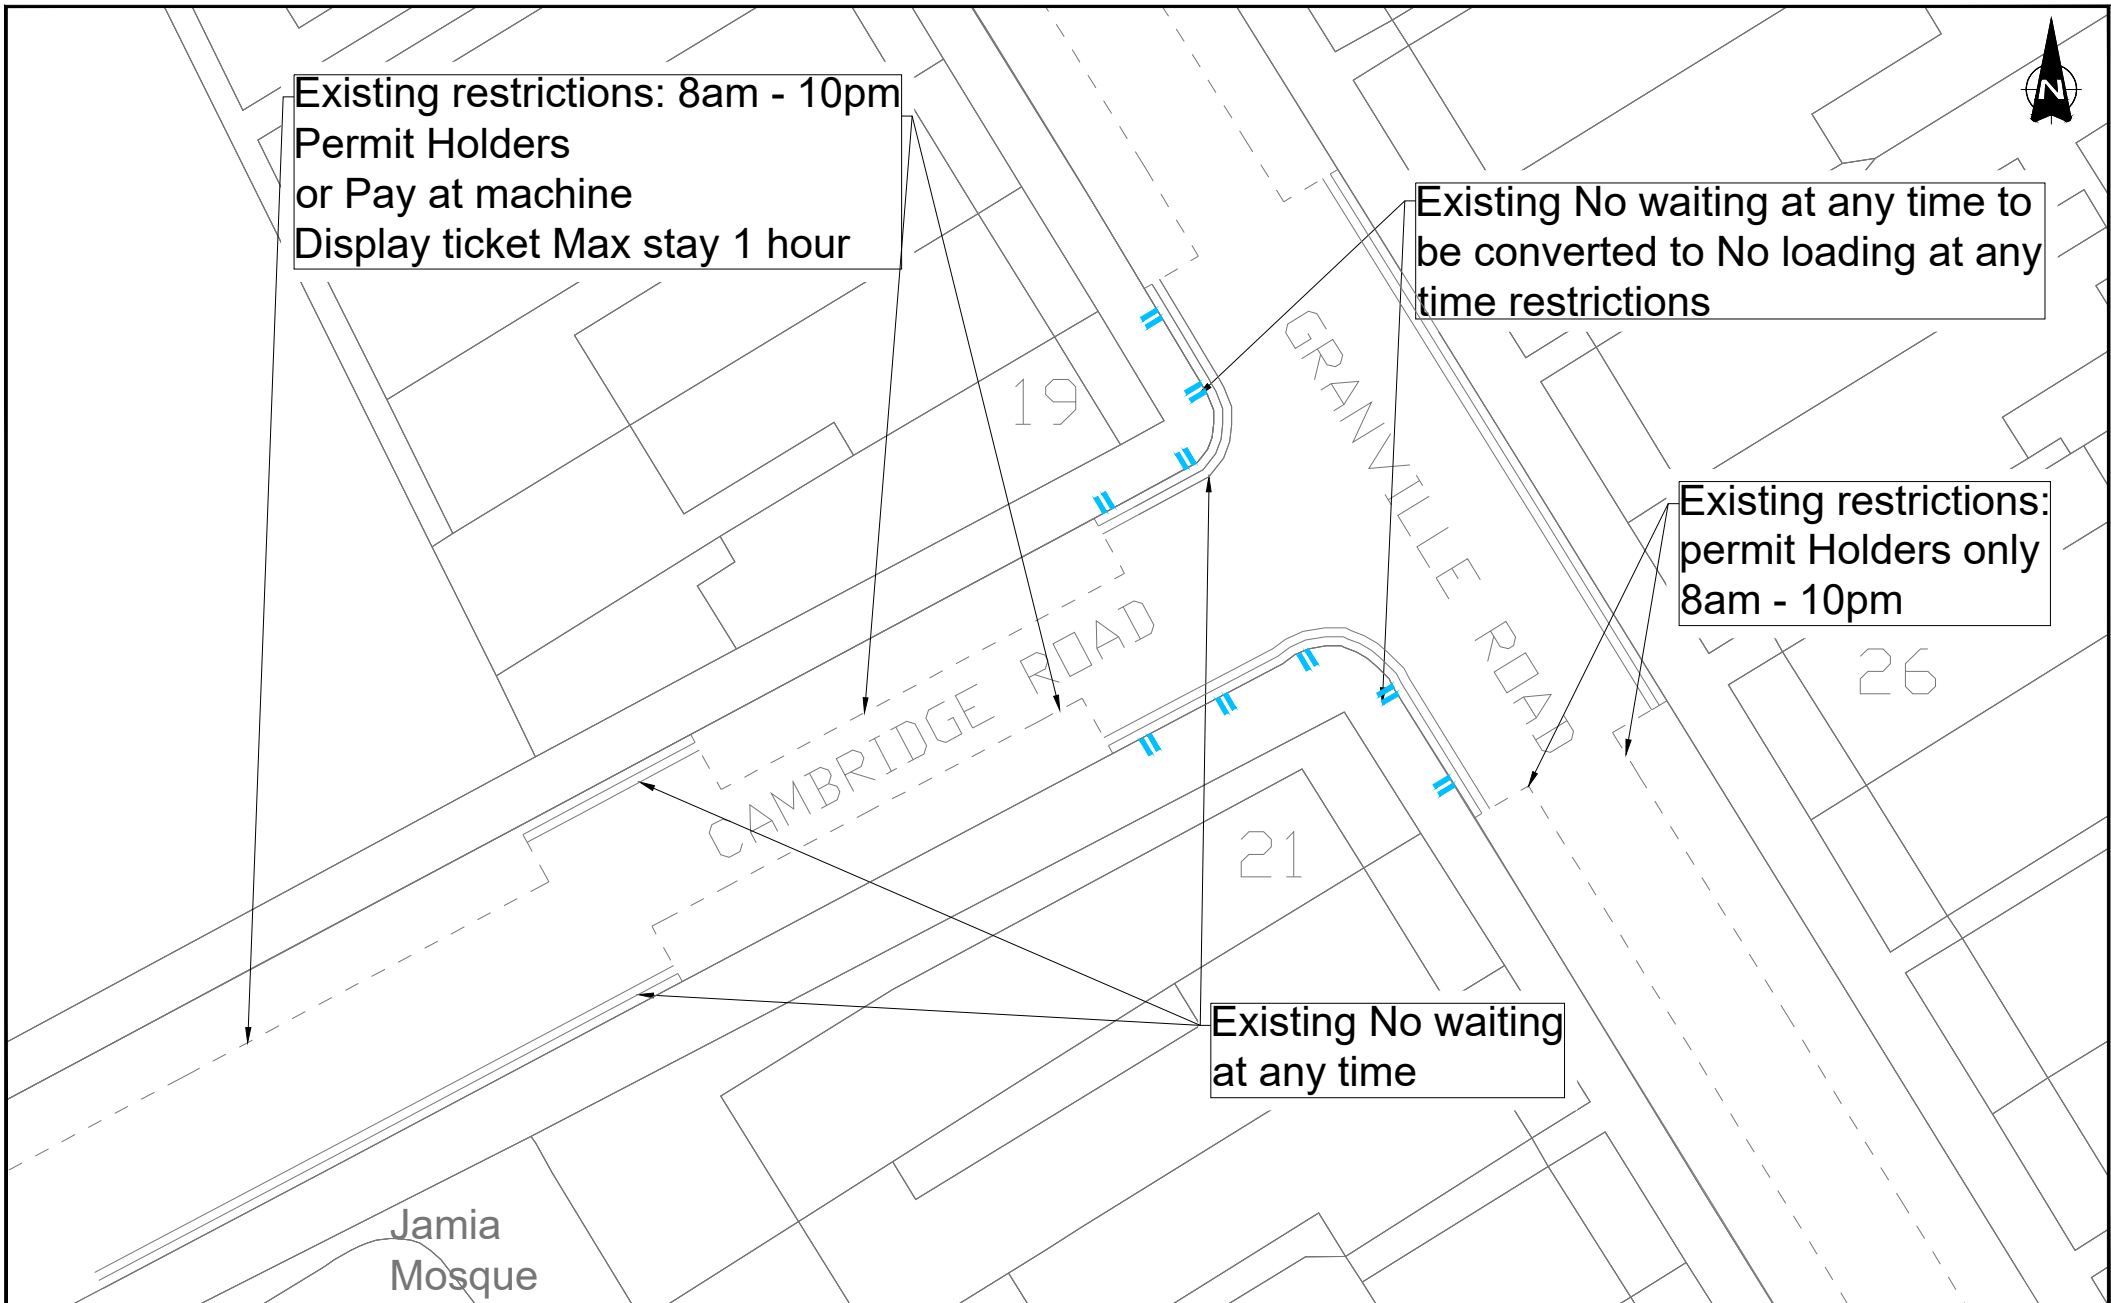

**WATFORD
 BOROUGH
 COUNCIL**

**INDICATIVE DRAWING
 DO NOT SCALE**
 Layout based on Ordnance Survey MasterMap,
 ©Crown Copyright 2018. All rights reserved.
 Licence number 100022432.

Project
**Waiting Restrictions Review
 Autumn 2022/23**

Title
**Granville Road and
 Cambridge road
 junction**

Drawn NA	Checked AS	Reviewed	Approved
Original drg. size A4	Date of Issue 09/02/2023	Scale Not to Scale	Drawing Status Statutory Consultation
Drawing Number WR23/SC/CE4			Rev. A