




Reduce existing bay by 3metres and extend no loading and no waiting restrictions

Existing No waiting and no loading at time restrictions

Existing restrictions: 8am - 10pm  
Permit Holders  
or Pay at machine  
Display ticket Max stay 1 hour

Existing restrictions:  
Permit Holders only  
8am - 10pm

Existing No waiting at any time

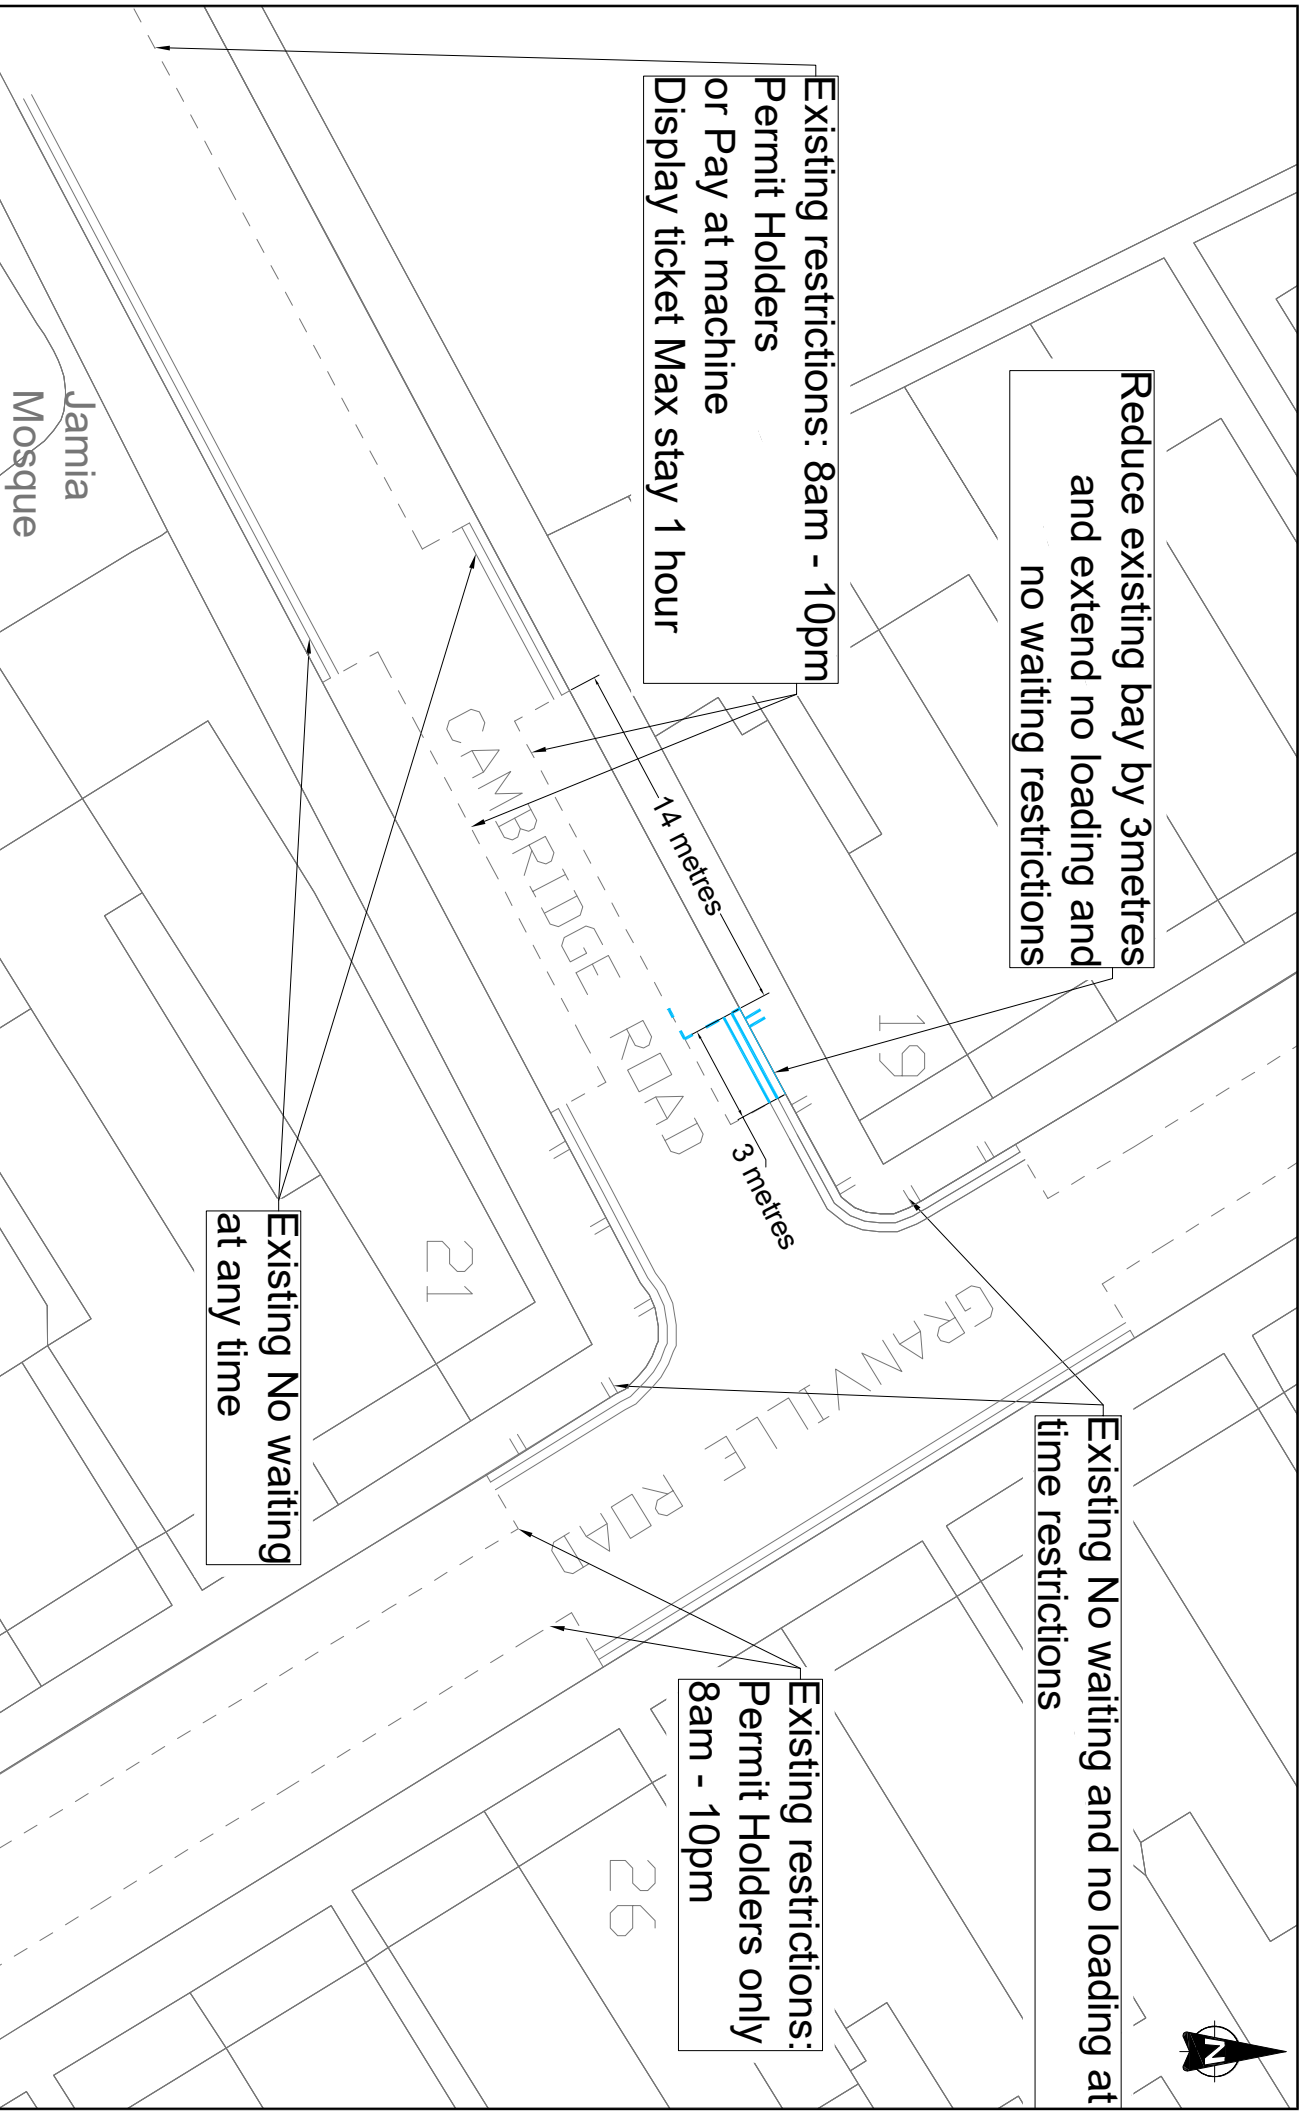

Jamia Mosque



**WATFORD BOROUGH COUNCIL**

**INDICATIVE DRAWING  
DO NOT SCALE**  
Layout based on Dr-Drance Survey MasterMap,  
©Crown Copyright 2018. All rights reserved.  
Licence number 100022432.

Project  
**Waiting Restrictions Review  
Spring 2023**

Title  
**Granville Road and  
Cambridge road  
Junction**

Drawn	Checked	Reviewed	Approved
NA	AS		
Original dwg. size A4	Date of issue 01/4/06/2023	Scale Not to Scale	Drawing Status Informal Consultation
Drawing Number WR231/F/CE1			Rev. A