


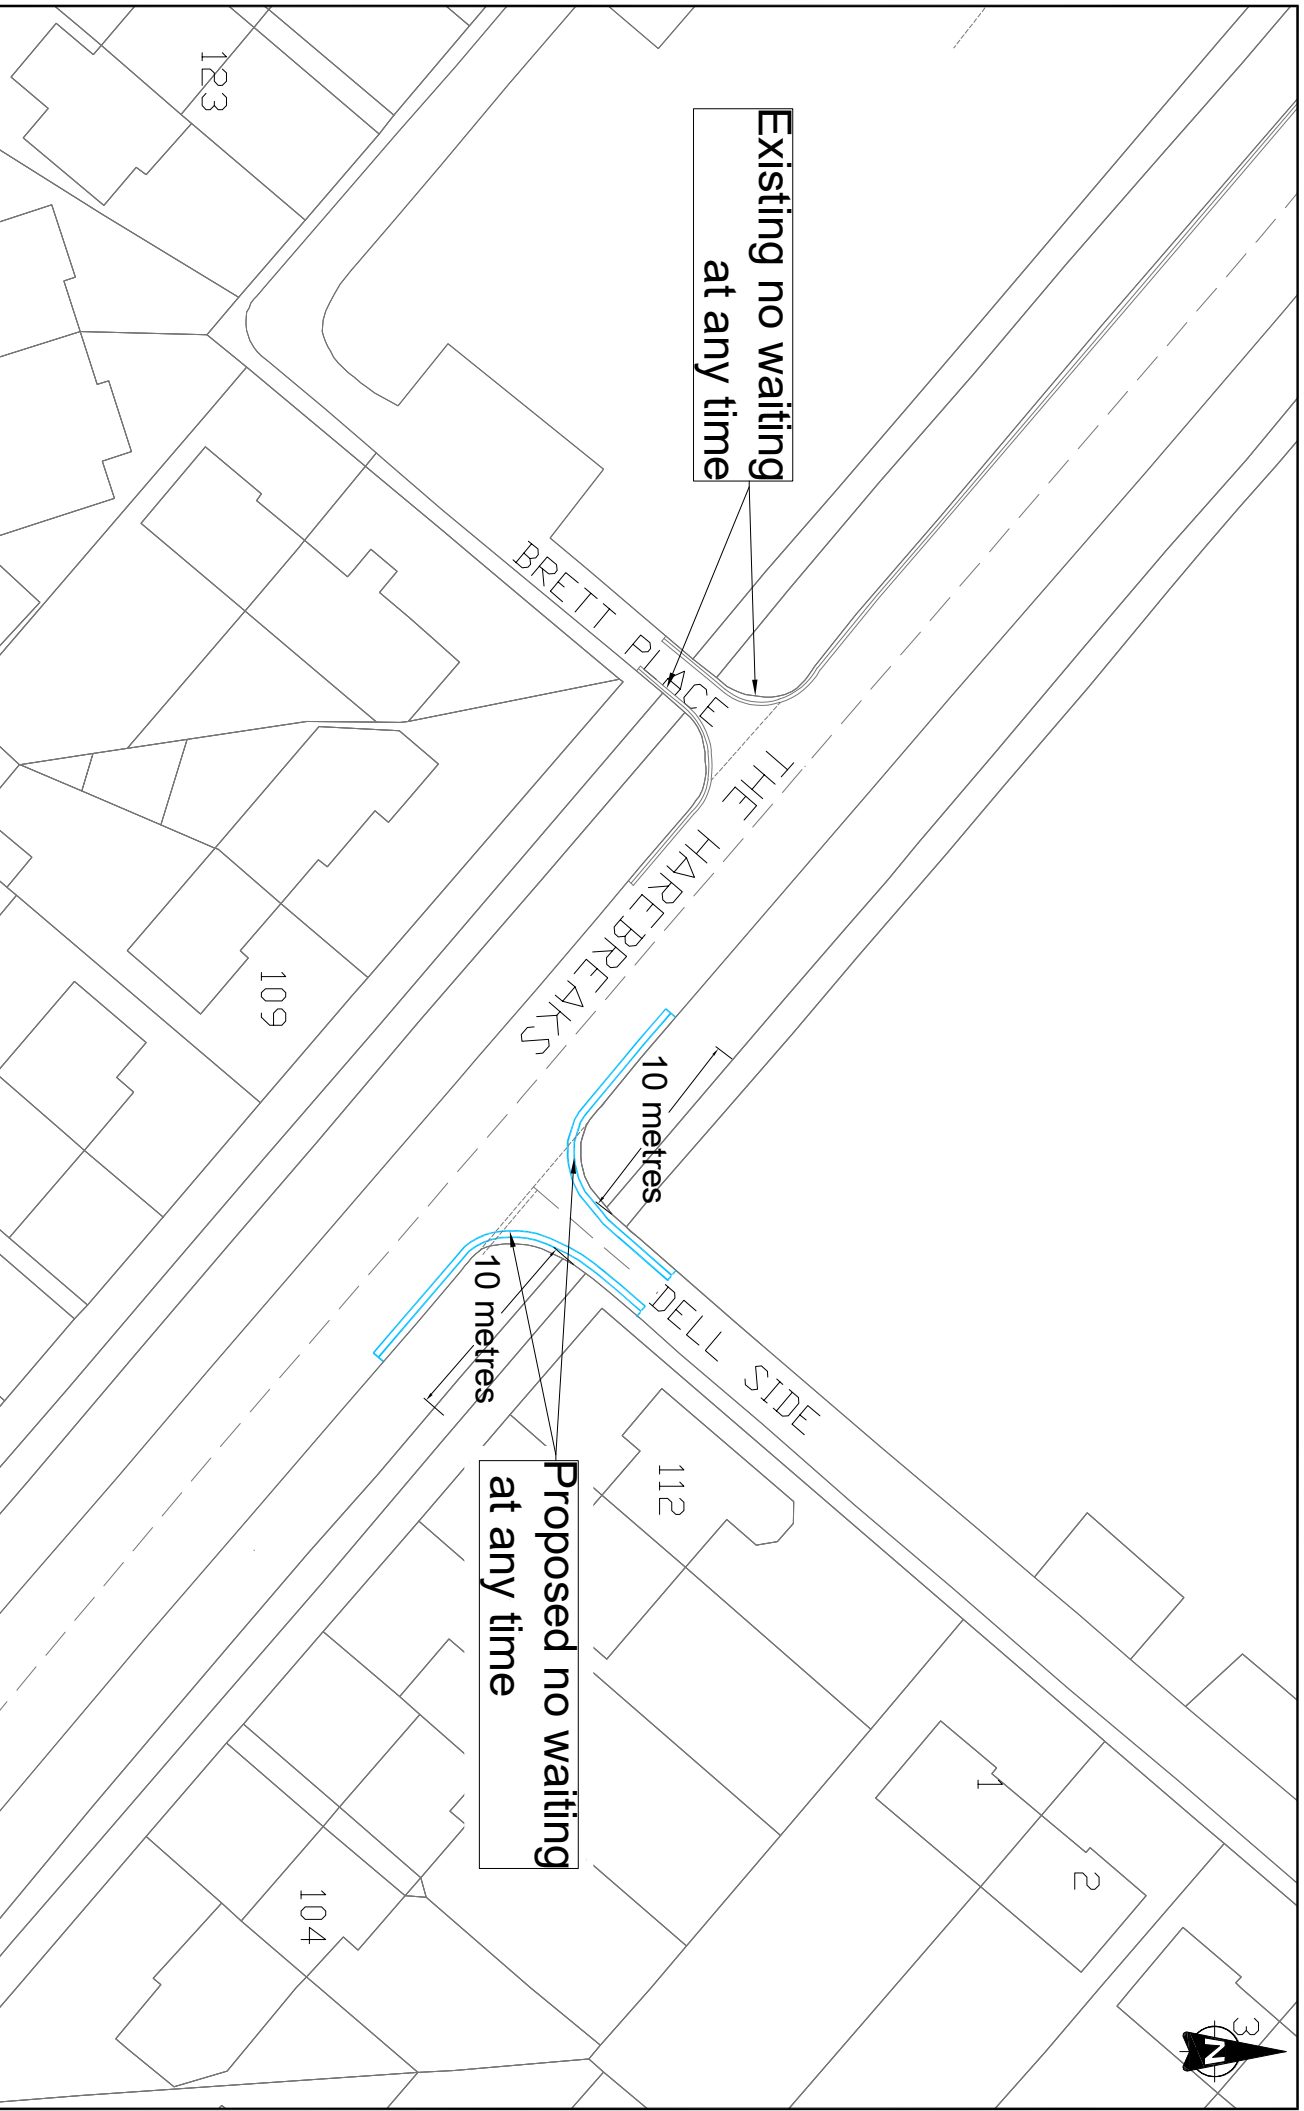

Existing no waiting
at any time

Proposed no waiting
at any time



WATFORD
BOROUGH
COUNCIL

INDICATIVE DRAWING
DO NOT SCALE
Layout based on Ordnance Survey MasterMap,
© Crown Copyright 2018. All rights reserved.
Licence number 100022432.

Project
Waiting Restrictions Review
Spring 2023

Title
Dell Side and The
Harebreaks
Junction

Drawn	Checked	Reviewed	Approved
NA	AS		
Original drawing size	Date of issue	Scale	Drawing Status
A4	01/4/06/2023	Not to Scale	Informal Consultation
Drawing Number	WR23/IF/LE3		Rev
			A