


Proposed no waiting at any time restrictions

10 metres

10 metres

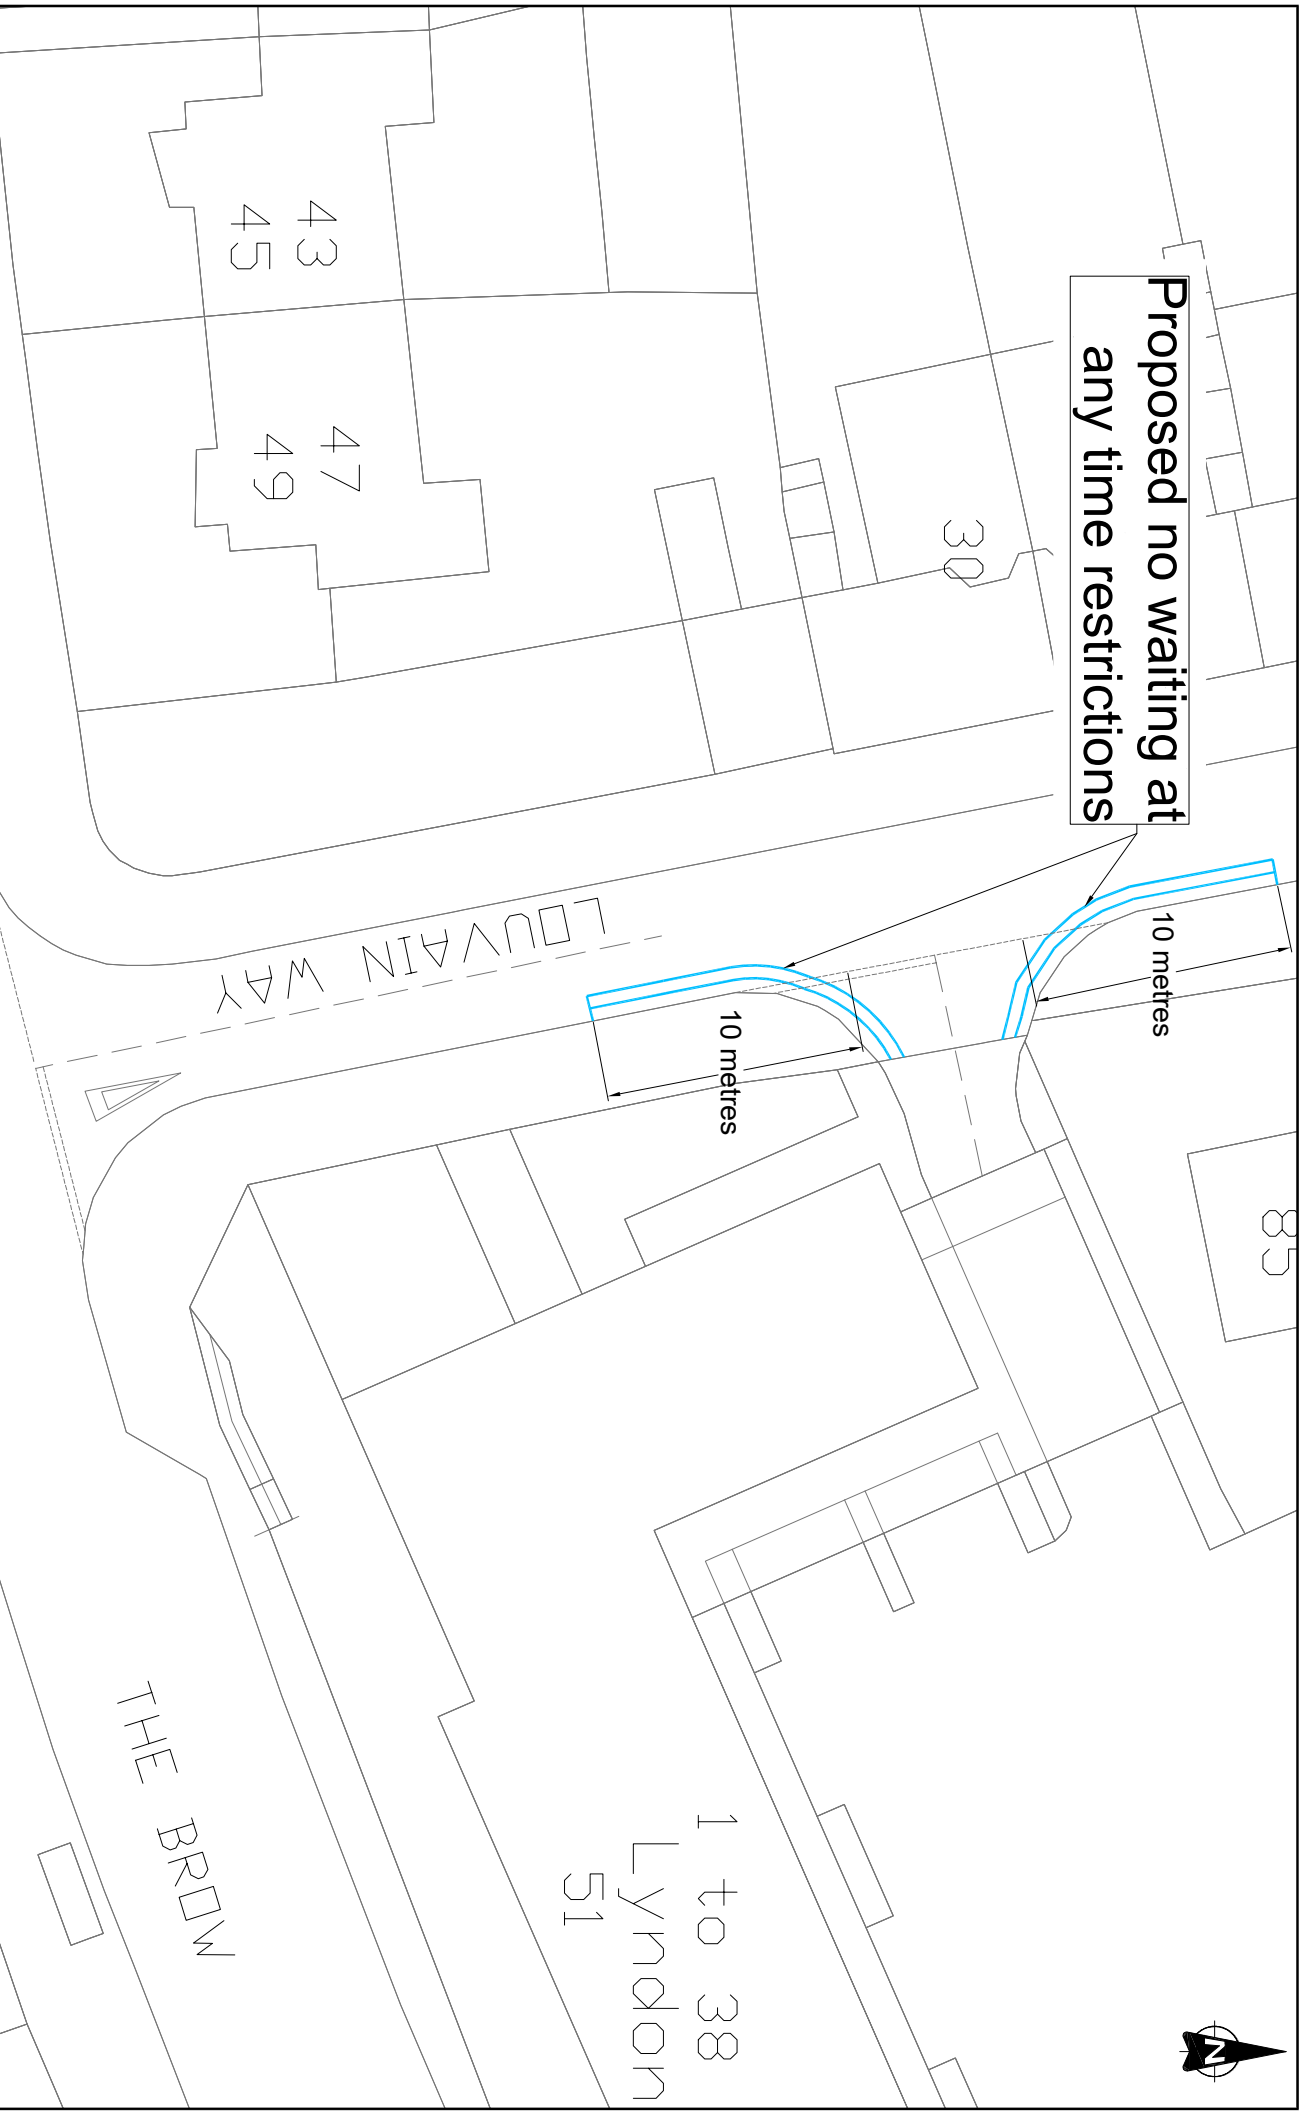

WATFORD BOROUGH COUNCIL

**INDICATIVE DRAWING
DO NOT SCALE**
Layout based on Ordnance Survey MasterMap,
© Crown Copyright 2018. All rights reserved.
Licence number 100022432.

Project
**Waiting Restrictions Review
Spring 2023**

Title
**Louvain Way Junction with access to
Lyndon Court**

Drawn	Checked	Reviewed	Approved
NA	AS		
Original drawing size A4	Date of issue 14/08/2023	Scale Not to Scale	Drawing Status Internal Consultation
Drawing Number WR23/IFWD1			Rev. A