


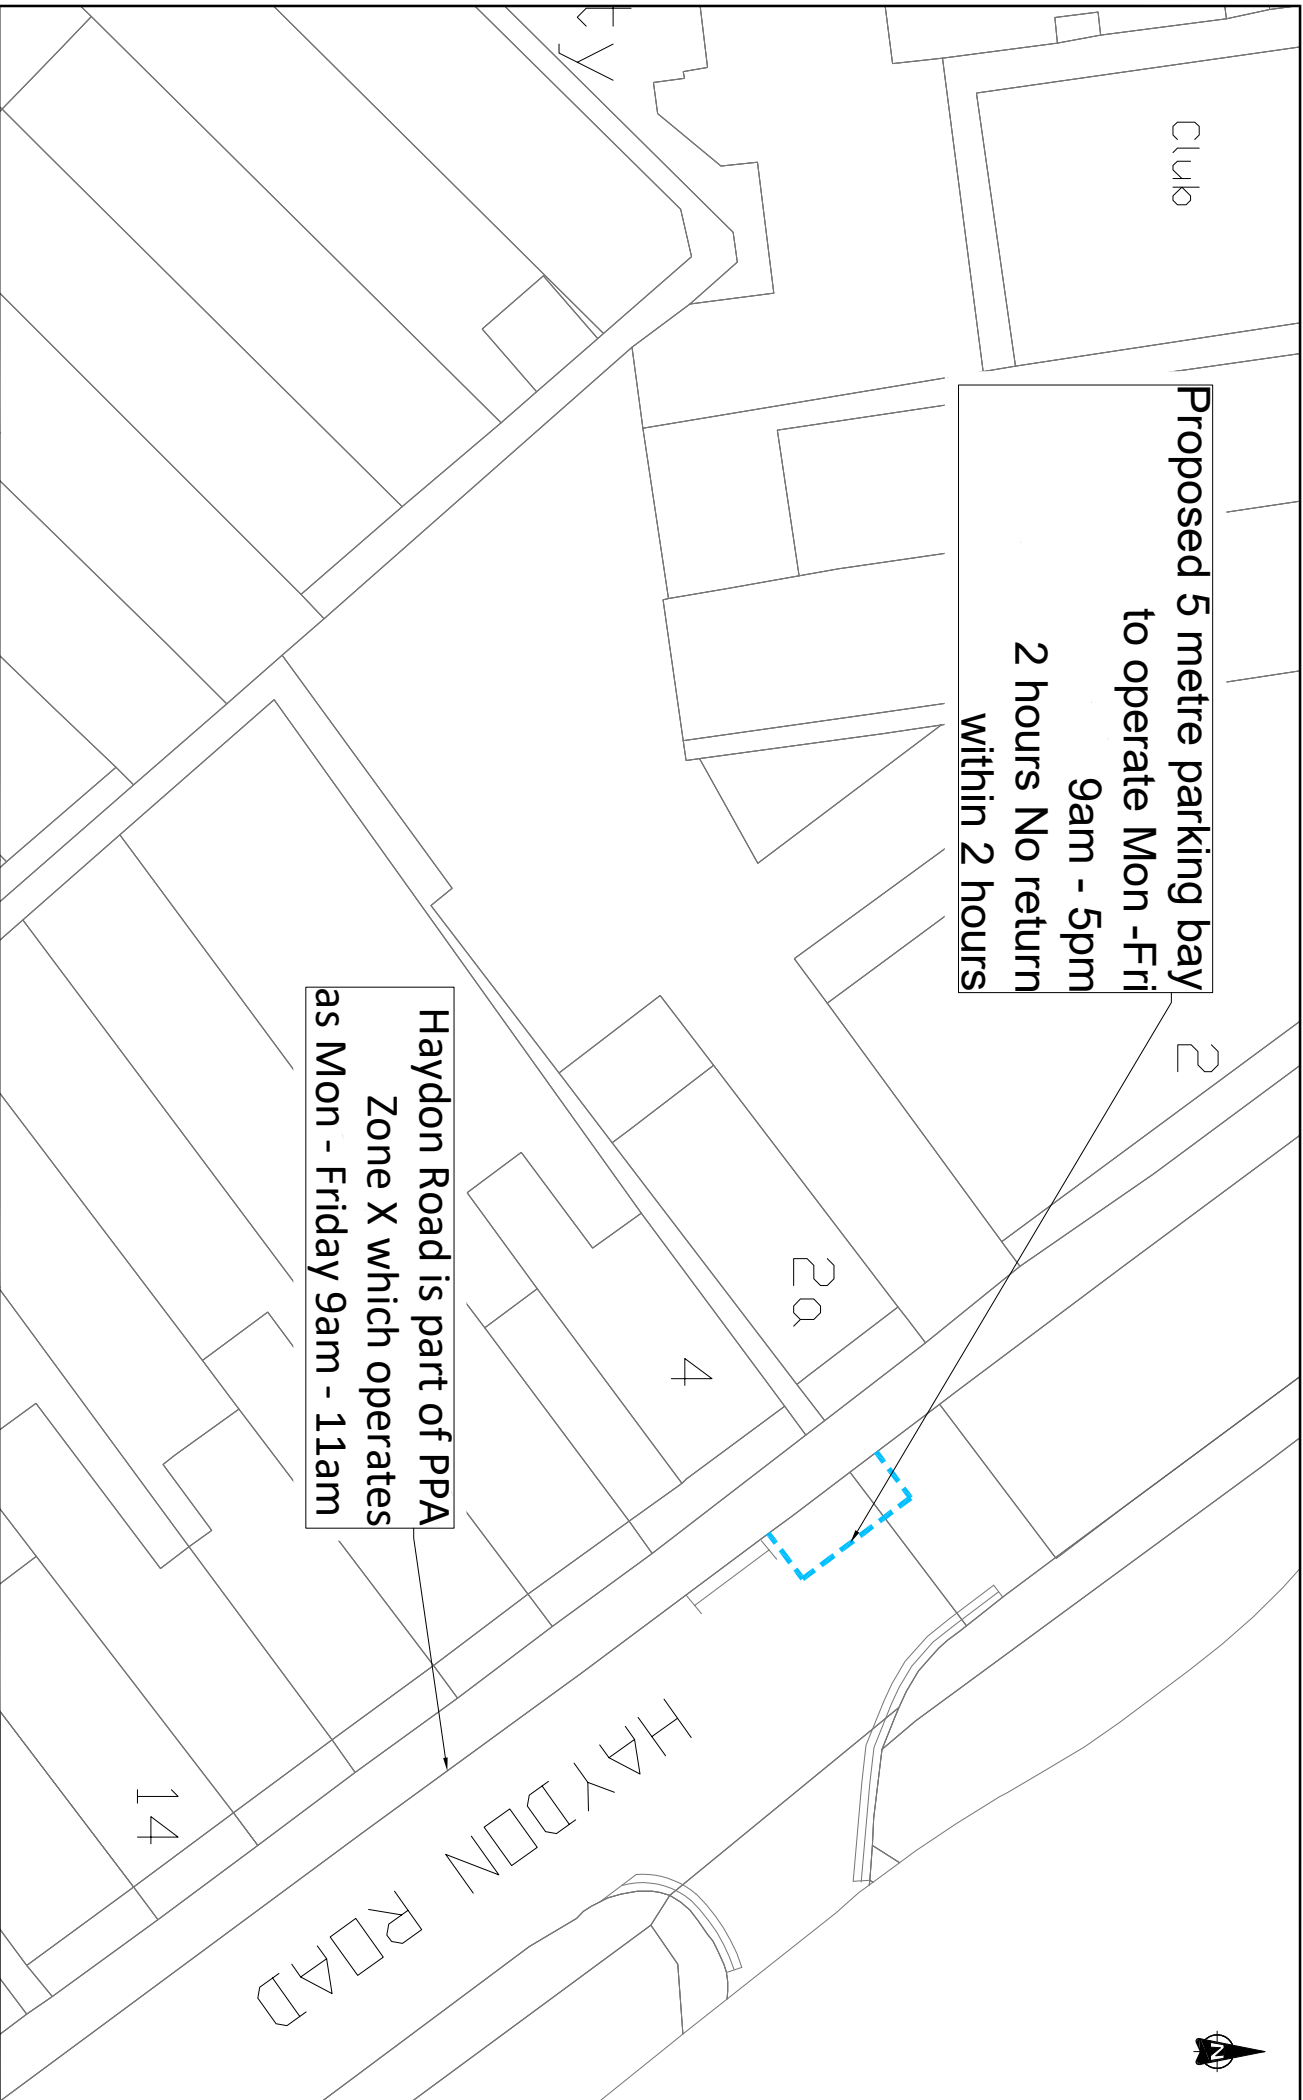

**Proposed 5 metre parking bay  
to operate Mon -Fri  
9am - 5pm  
2 hours No return  
within 2 hours**

**Haydon Road is part of PPA  
Zone X which operates  
as Mon - Friday 9am - 11am**



**WATFORD  
BOROUGH  
COUNCIL**

**INDICATIVE DRAWING  
DO NOT SCALE**  
Layout based on Ordnance Survey MasterMap,  
© Crown Copyright 2018. All rights reserved  
Licence number 100022432.

Project  
**Waiting Restrictions Review  
Spring 2023**

Title  
**Haydon Road**

Drawn	Checked	Reviewed	Approved
NA	AS		
Original dwg size <b>A4</b>	Date of issue <b>12/06/2023</b>	Scale <b>Not to Scale</b>	Drawing Status <b>Informal Consultation</b>
Drawing Number <b>WR23/IF/OX1</b>			Rev. <b>A</b>