



WATFORD
BOROUGH
COUNCIL


**INDICATIVE DRAWING
DO NOT SCALE**

Layout based on Ordnance Survey MasterMap.
© Crown Copyright 2018. All rights reserved.
Licence number 1 00022432

Project
**Waiting Restrictions Review
Spring 2023**

Title
Melia Close junction
with St. Albans Road

Drawn	Checked	Reviewed	Approved
NA	AS		
Original dwg. size	Date of issue	Scale	Drawing Status
A4	12/06/2023	Not to Scale	Initial Consultation
Drawing Number	WR23/IF/ME1		Rev.
			A

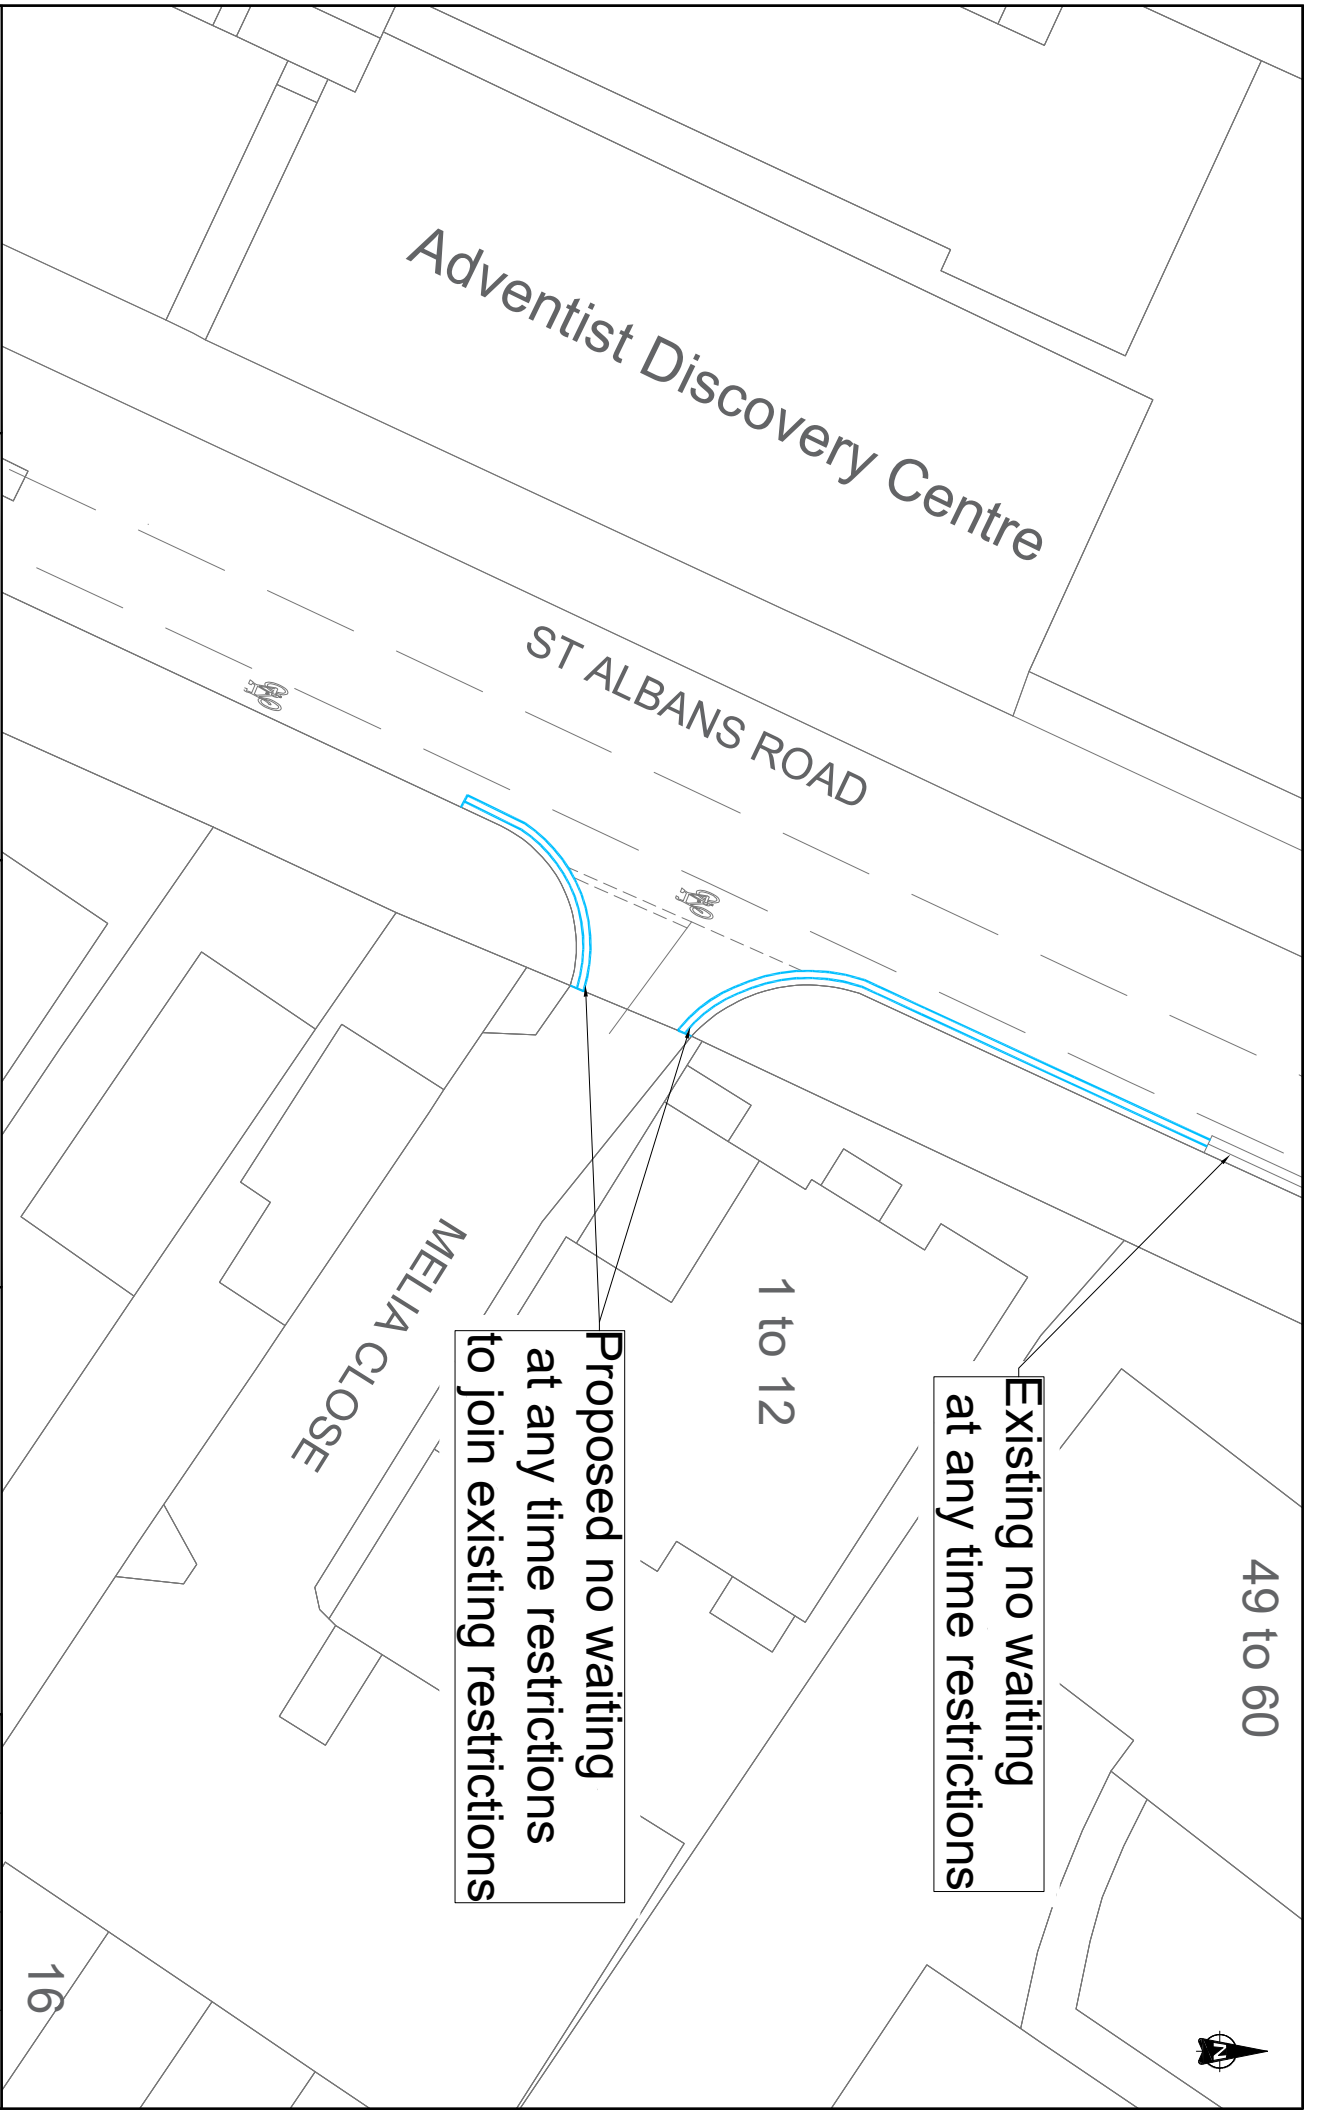

Adventist Discovery Centre

ST ALBANS ROAD

MELIA CLOSE

1 to 12

49 to 60

Existing no waiting
at any time restrictions

Proposed no waiting
at any time restrictions
to join existing restrictions

16

