


**Proposed no waiting at  
any time restrictions**

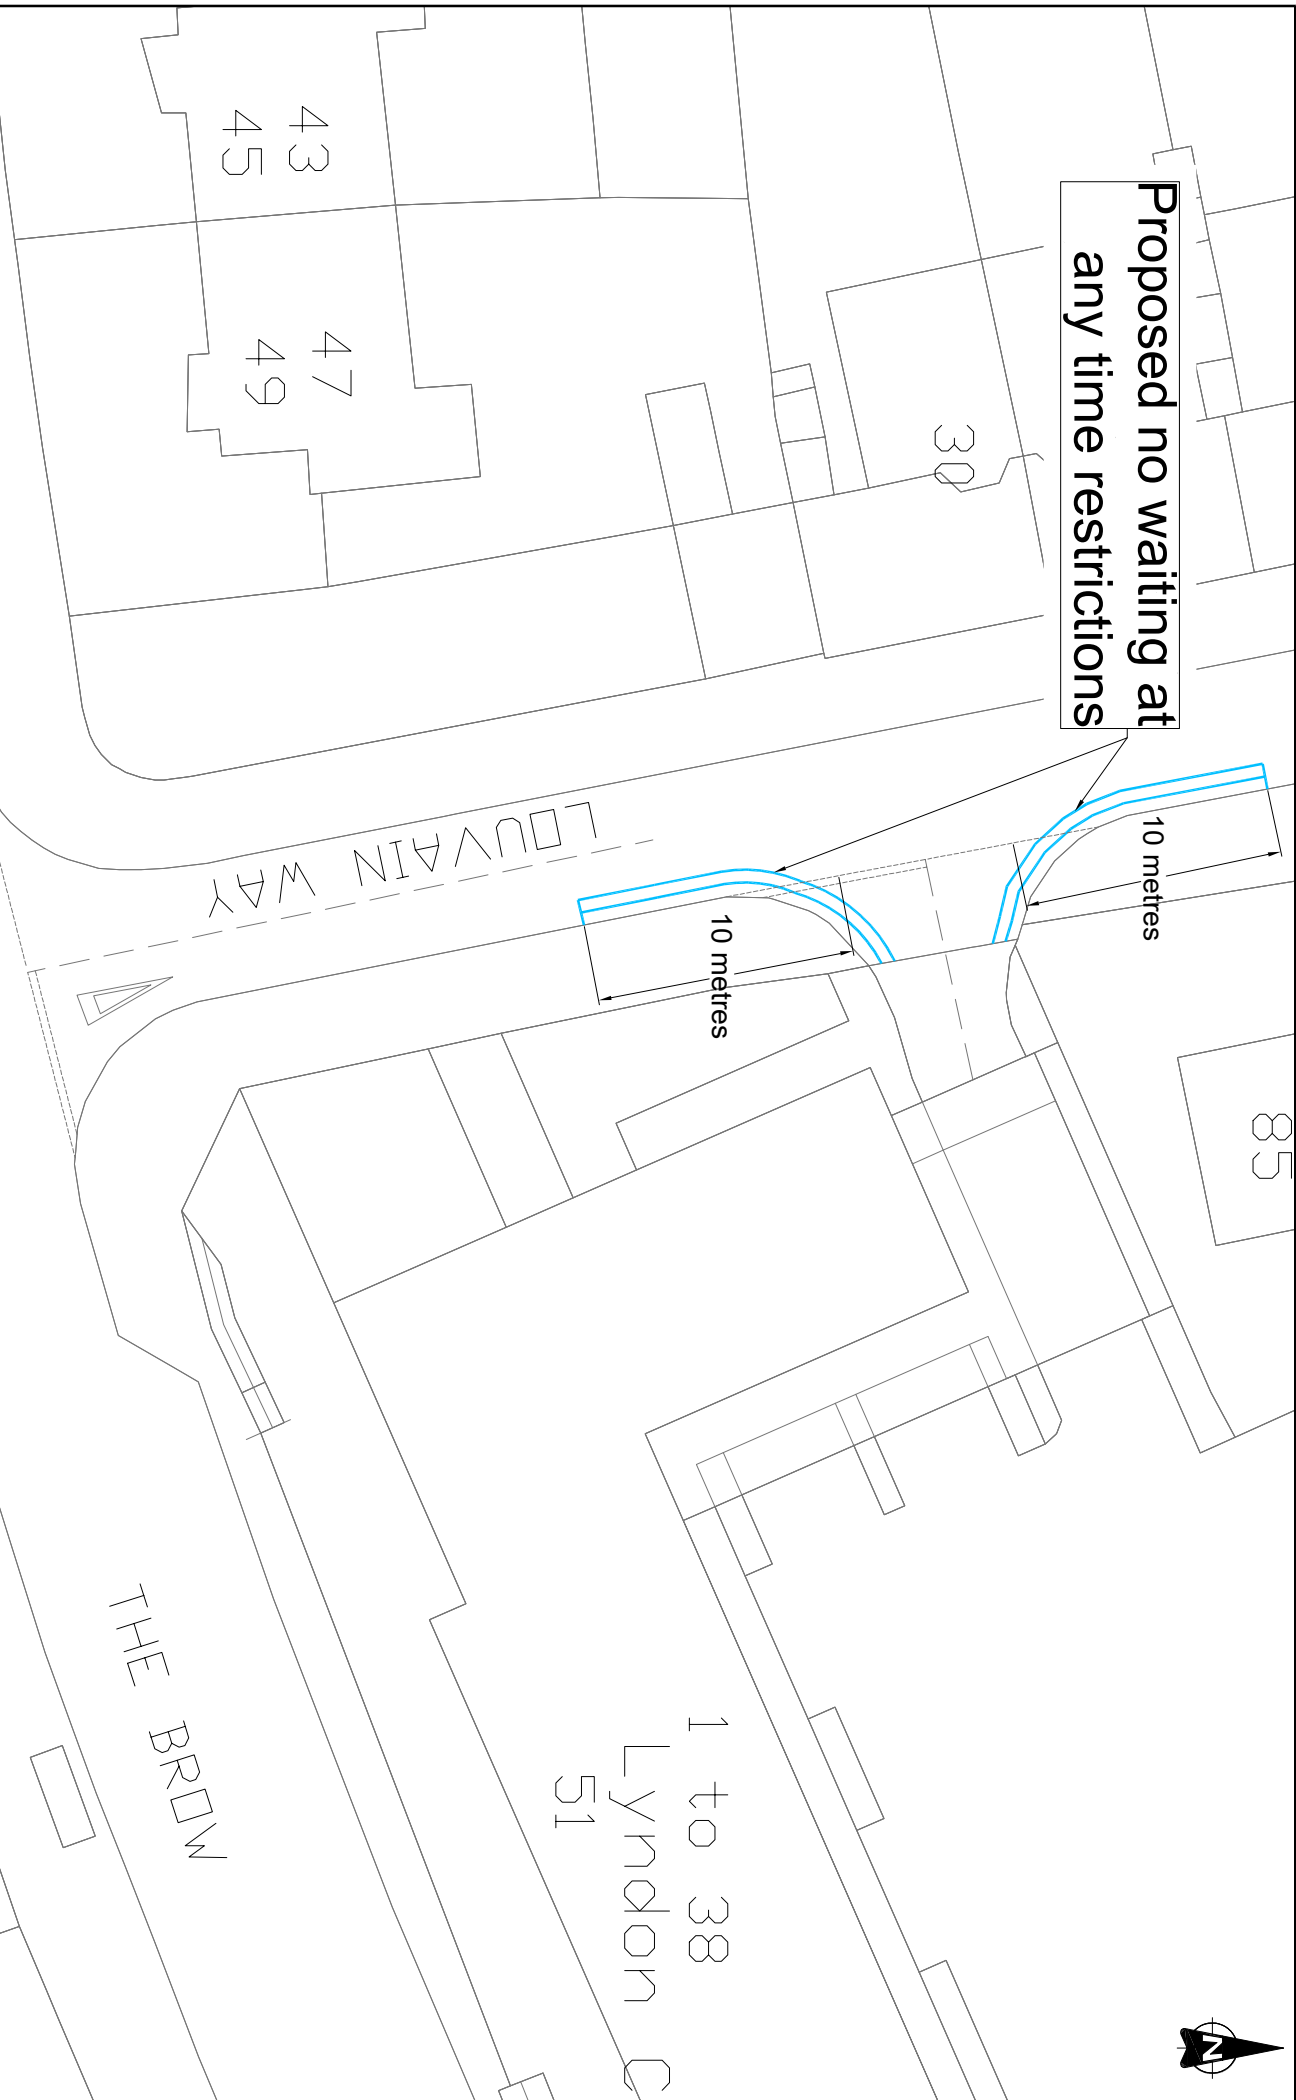

**WATFORD  
BOROUGH  
COUNCIL**

**INDICATIVE DRAWING  
DO NOT SCALE**  
Layout based on Ordnance Survey MasterMap,  
© Crown Copyright 2018. All rights reserved.  
Licence number 100022432.

Project  
**Waiting Restrictions Review  
2023**

Title  
**Louvain Way Junction with access to  
Lyndon Court**

Drawn	Checked	Reviewed	Approved
NA	AS		
Original/dwg size A4	Date of Issue 14/09/2023	Scale Not to Scale	Drawing Status Statutory Consultation
Drawing Number WR23/SCMD1			Rev A