


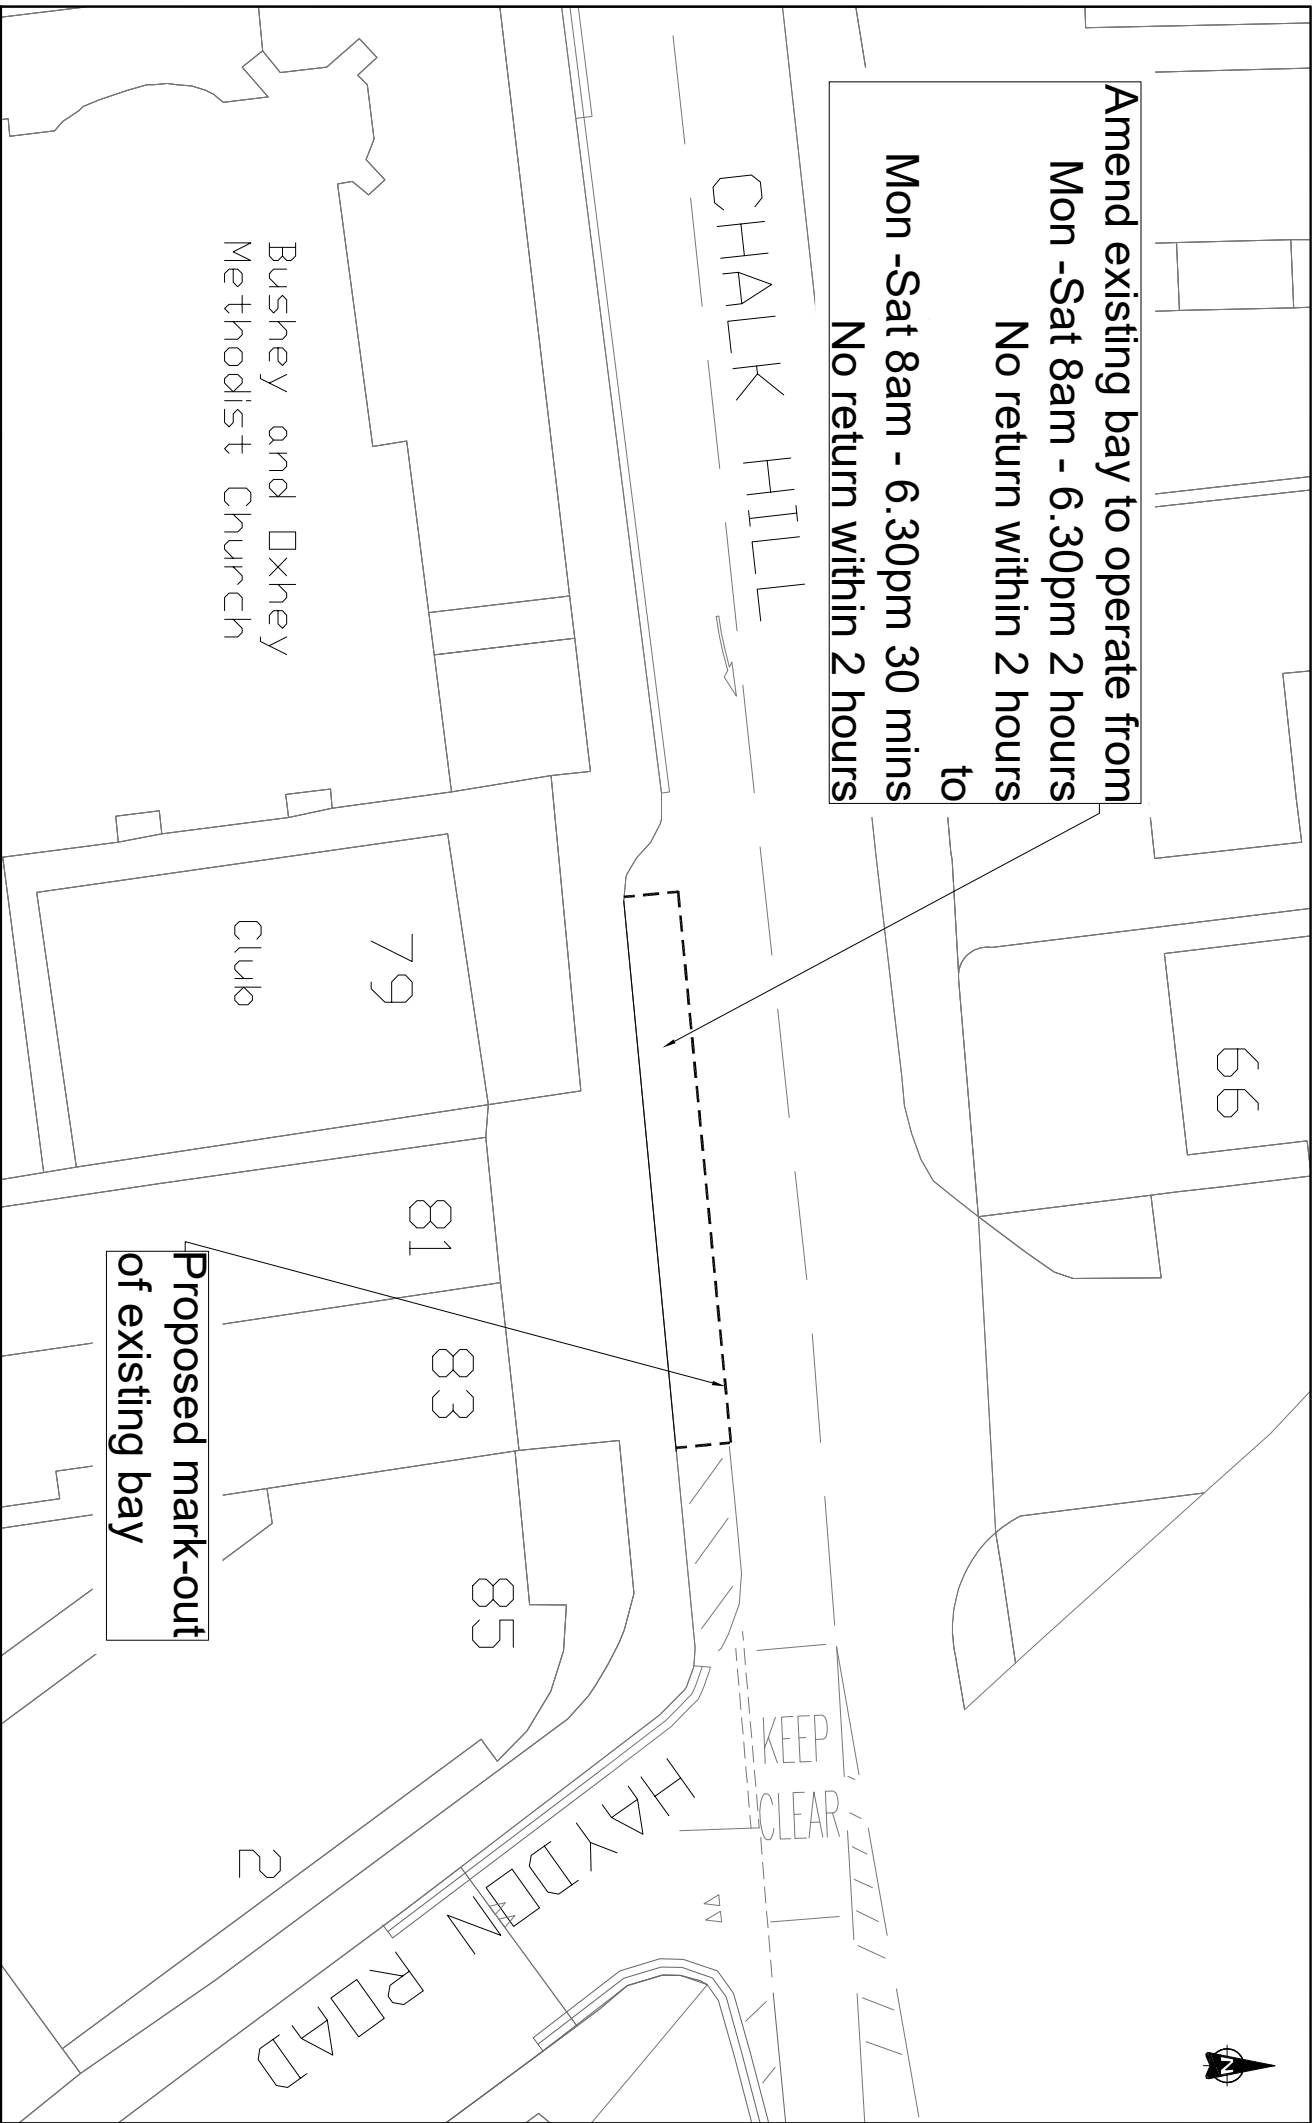

Amend existing bay to operate from  
 Mon -Sat 8am - 6.30pm 2 hours  
 No return within 2 hours  
 to  
 Mon -Sat 8am - 6.30pm 30 mins  
 No return within 2 hours



**Proposed mark-out  
 of existing bay**



**WATFORD  
 BOROUGH  
 COUNCIL**

**INDICATIVE DRAWING  
 DO NOT SCALE**

Layout based on Ordnance Survey MasterMap,  
 ©Crown Copyright 2018. All rights reserved  
 Licence number 10002432.

Project	Waiting Restrictions Review 2023
---------	-------------------------------------

Title	Chalk Hill
-------	------------

Drawn	MA	Checked	AS	Reviewed	Approved
Original dwg. size	A4	Date of issue	12/09/2023	Scale	Not to Scale
Drawing Number	WR23/SC/OX2	Drawing Status	Statutory Consultation	Rev.	A