



WATFORD
BOROUGH
COUNCIL

**INDICATIVE DRAWING
DO NOT SCALE**

Layout based on Ordnance Survey MasterMap,
© Crown Copyright 2018. All rights reserved.
Licence number 100022432.

Project

**Waiting Restrictions Review
2023**

Title

Trinity Hall Close

Drawn

NA

Checked

AS

Date of Issue

25/08/2023

Reviewed

Scale

Not to Scale


Approved

Drawing Status

Statutory
Consultation

Rev

A

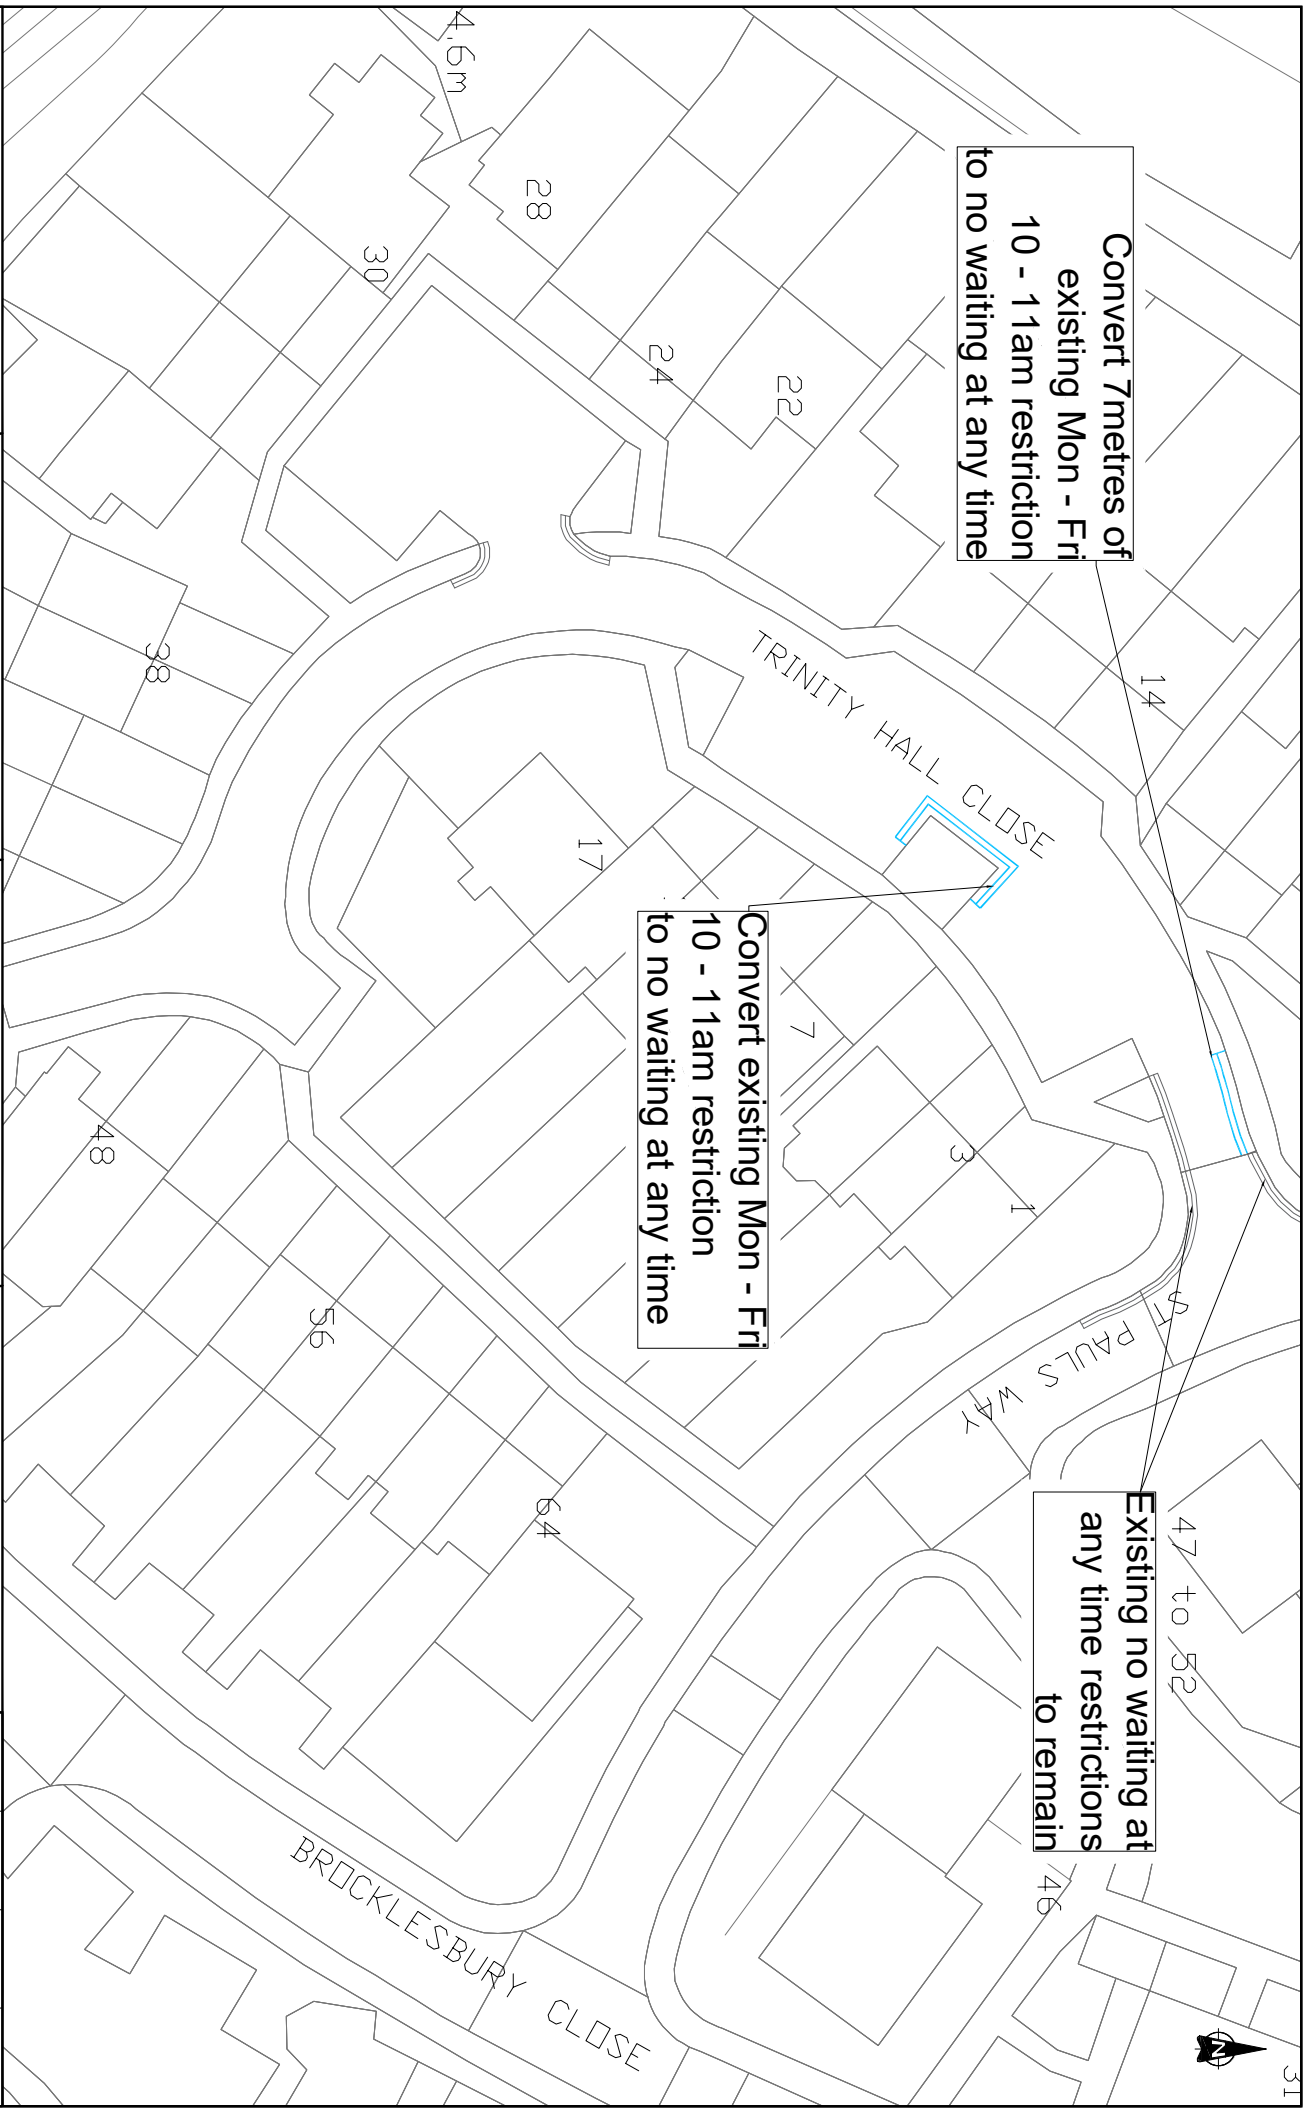

Convert 7metres of
existing Mon - Fri
10 - 11am restriction
to no waiting at any time

Convert existing Mon - Fri
10 - 11am restriction
to no waiting at any time

Existing no waiting at
any time restrictions
to remain

