


Existing Mon - Sat
8am - 6.30pm
restrictions

Existing Permit Parking Area,
(Zone NA)

Proposed 5 metre limited waiting
bay to operate
Mon - Sat 8am -6.30pm 20mins
No return within 1 hour

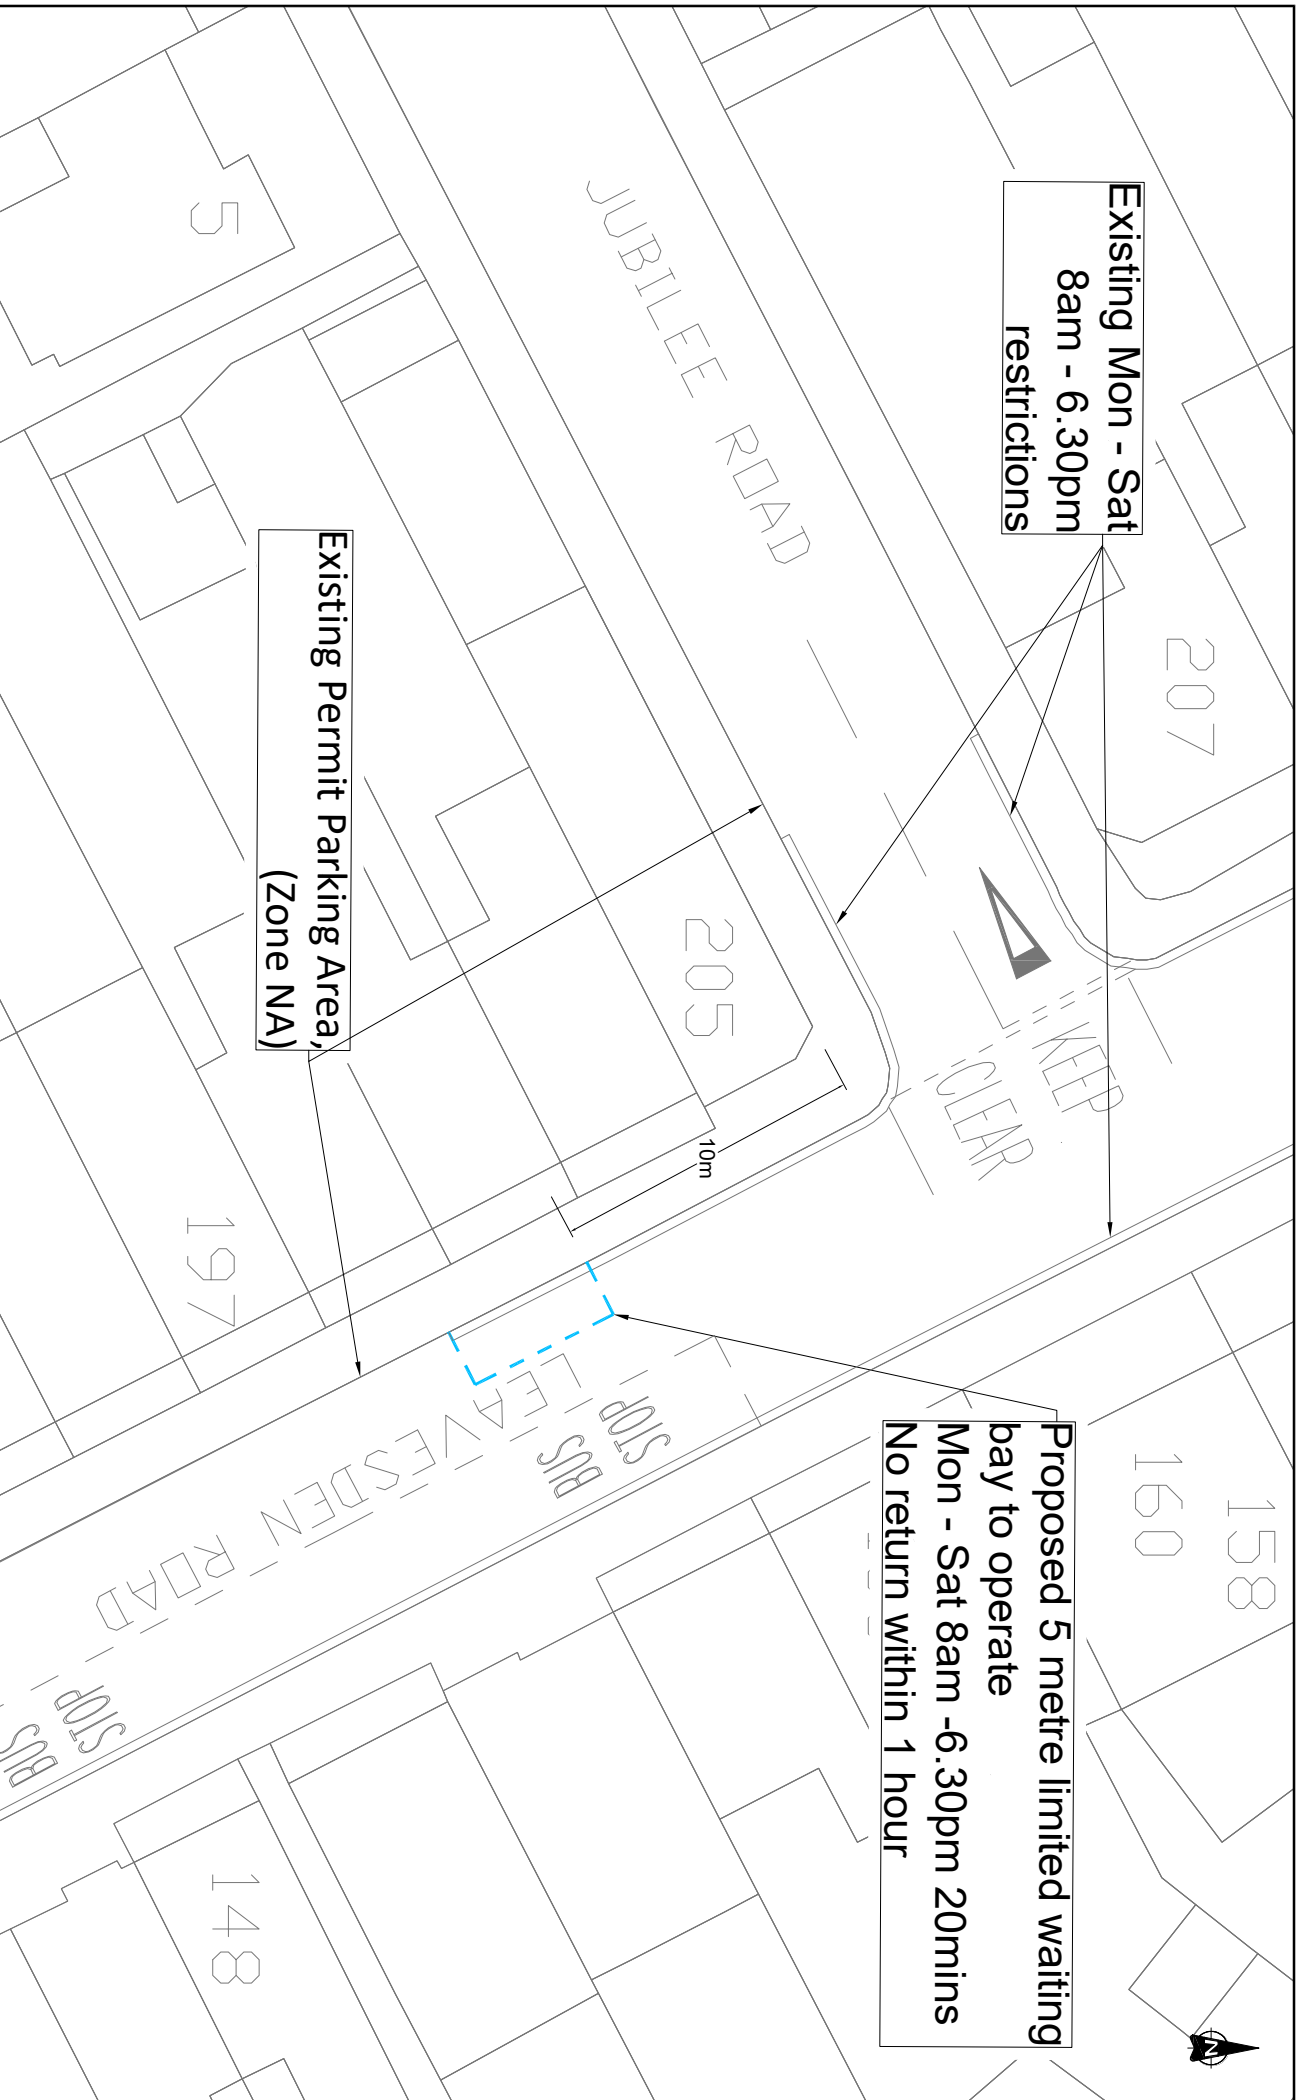

WATFORD
BOROUGH
COUNCIL

INDICATIVE DRAWING
DO NOT SCALE

Layout based on Drainance Survey MasterMap,
©Crown Copyright 2018. All rights reserved
Licence number 100025432.

Project

Waiting Restrictions Review
Autumn 2022/23

The

205 Leavesden Road
Proposed limited waiting bay

Drawn
NA

Checked
AS

Reviewed
Scale

Approved

Original dwg size
A4

Date of Issue
13/04/2023

Scale
Not to Scale

Drawing Status
Statutory Consultation

Drawing Number

WR23/SC/CA3

Rev
A