




**WATFORD
BOROUGH
COUNCIL**

**INDICATIVE DRAWING
DO NOT SCALE**

Project
Gammons Lane
(St George's Road and No Through Road)

Title
Proposed extension of
Permit Parking
Area (PPA) NA

Drawn	Checked	Reviewed	Approved
NA	AS		
Original drawing size	Date of issue	Scale	Drawing Status
A4	25/01/2024	Not to Scale	Statutory Consultation
Drawing Number	WBC/PPA/NA/GL/02		Rev
			A

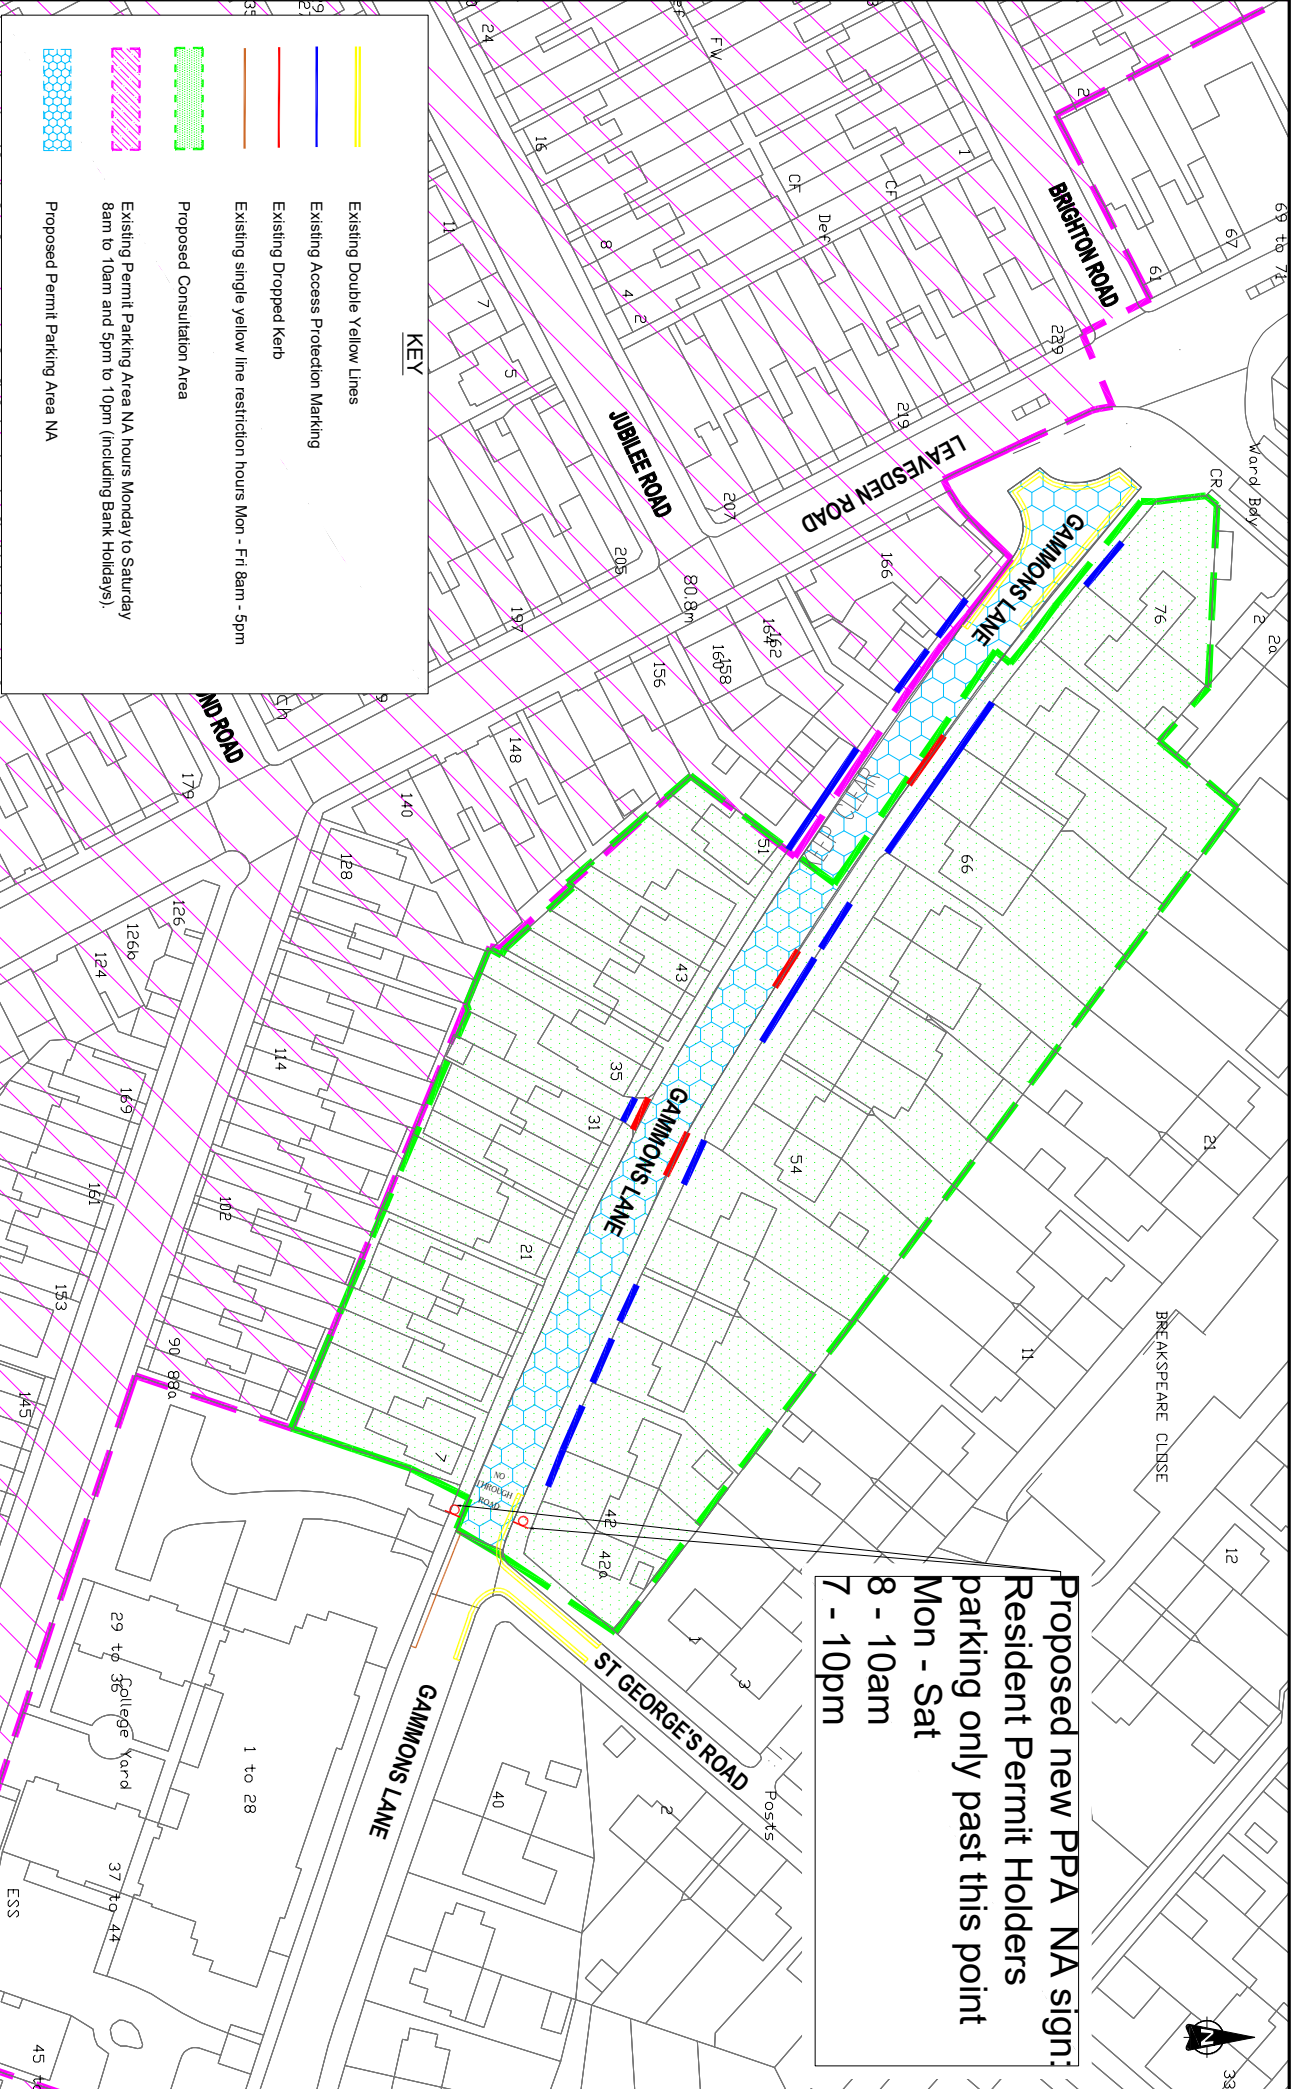

Proposed new PPA NA sign:
Resident Permit Holders
parking only past this point
Mon - Sat
8 - 10am
7 - 10pm

