


Proposed No loading at any time

Existing no waiting at any time

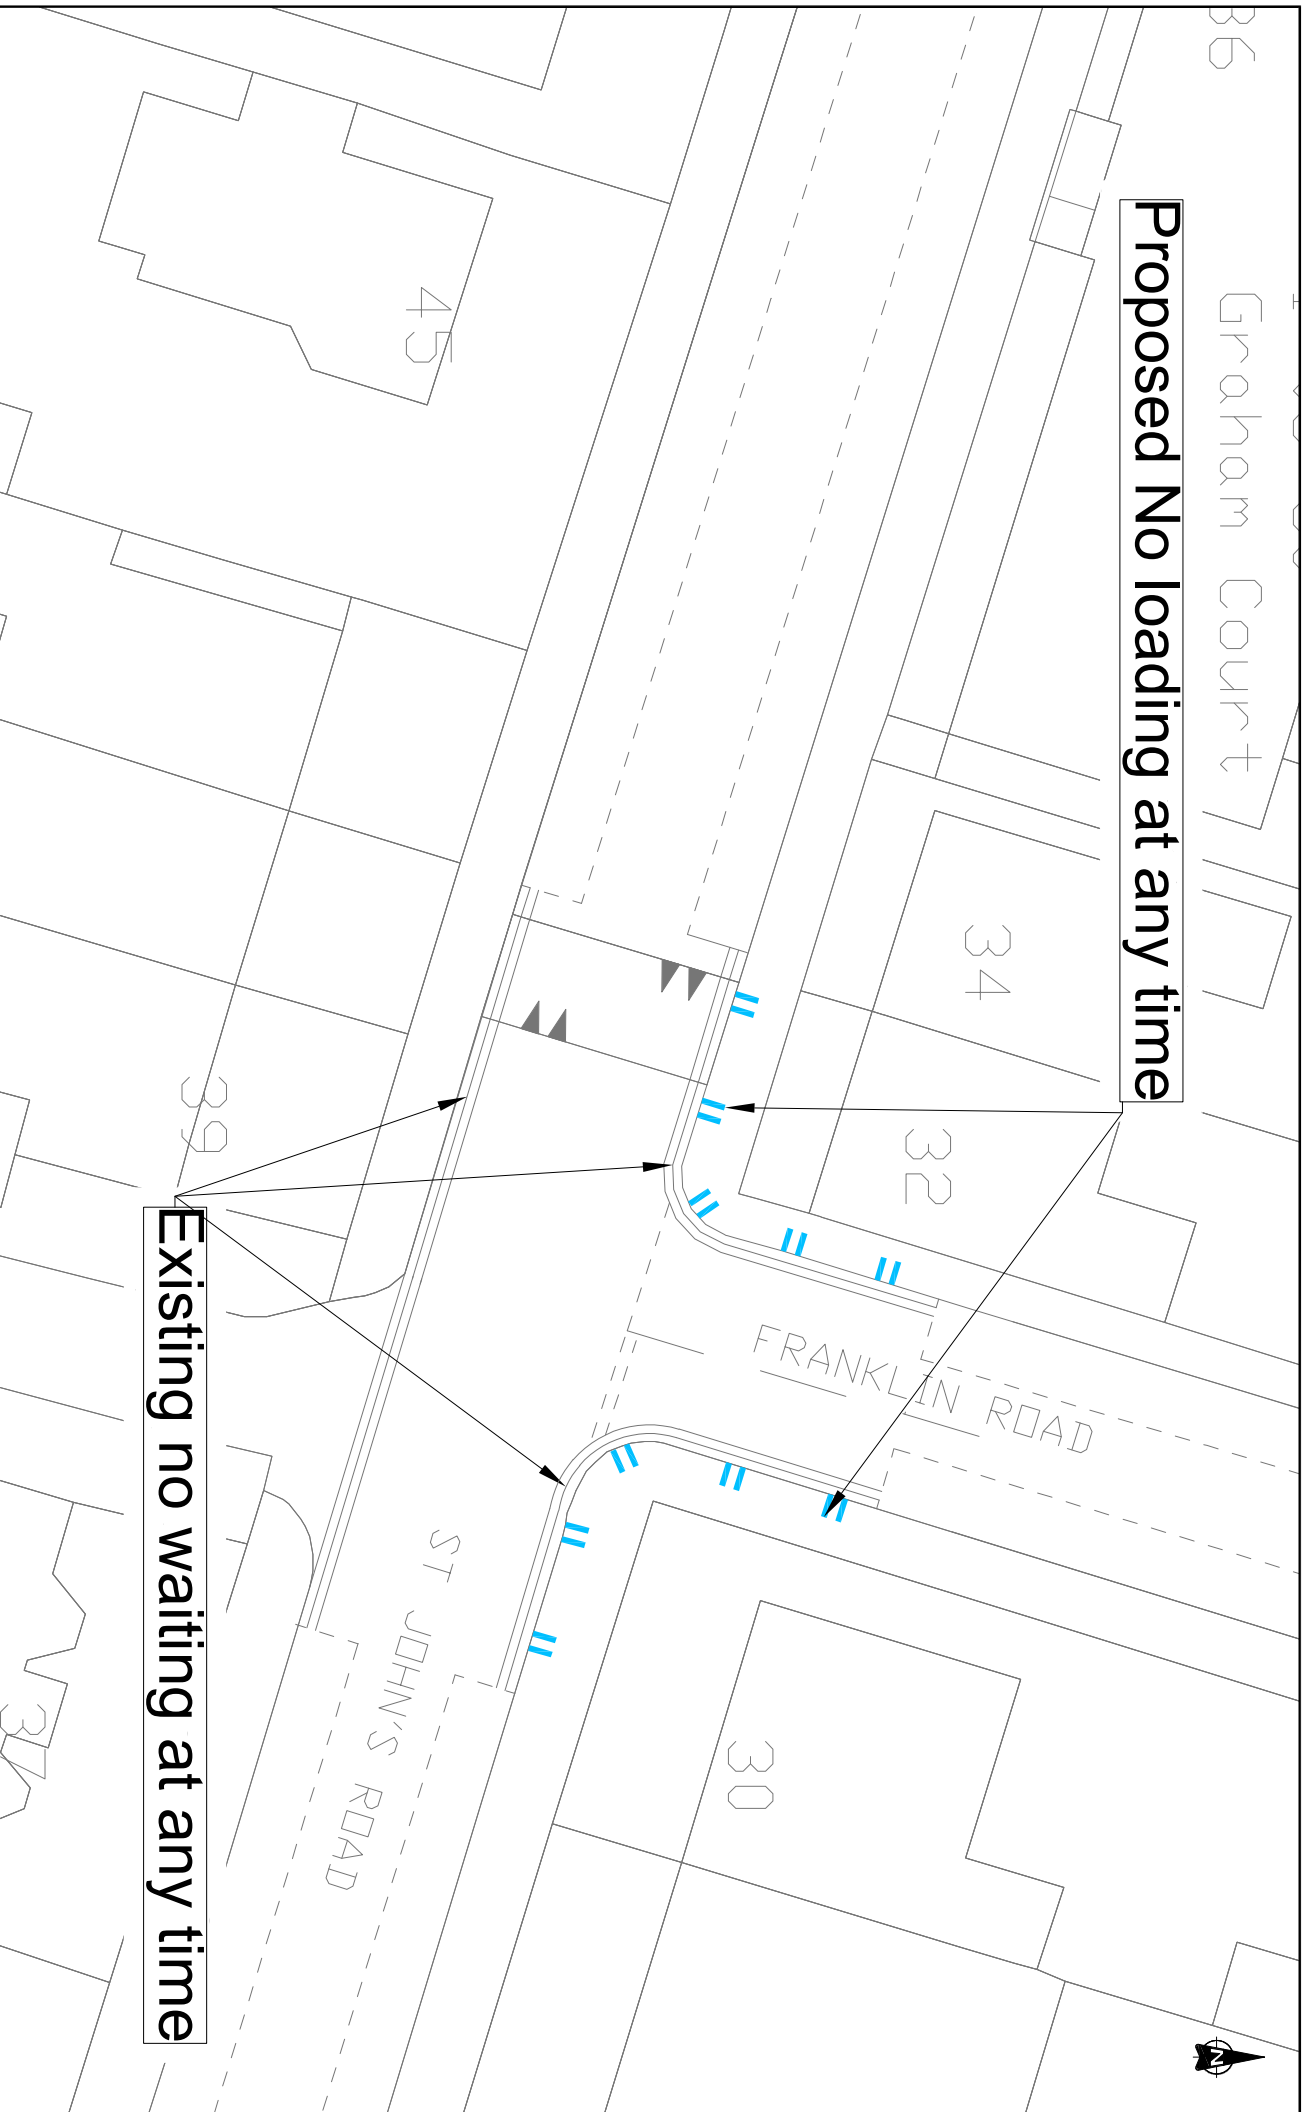

WATFORD
BOROUGH
COUNCIL

**INDICATIVE DRAWING
DO NOT SCALE**
Layout based on Ordnance Survey MasterMap,
©Crown Copyright 2018. All rights reserved.
Licence number 10002432.

Project
**Waiting Restrictions Review A
2024**

Title
**St. Johns Road junction
with Franklin Road**

Drawn	Checked	Reviewed	Approved
NA	AS		
Original dwg. size A4	Date of issue 22/05/2024	Scale Not to Scale	Drawing Status Statutory Consultation
Drawing Number WRR24/SC/CE1			Rev. A