


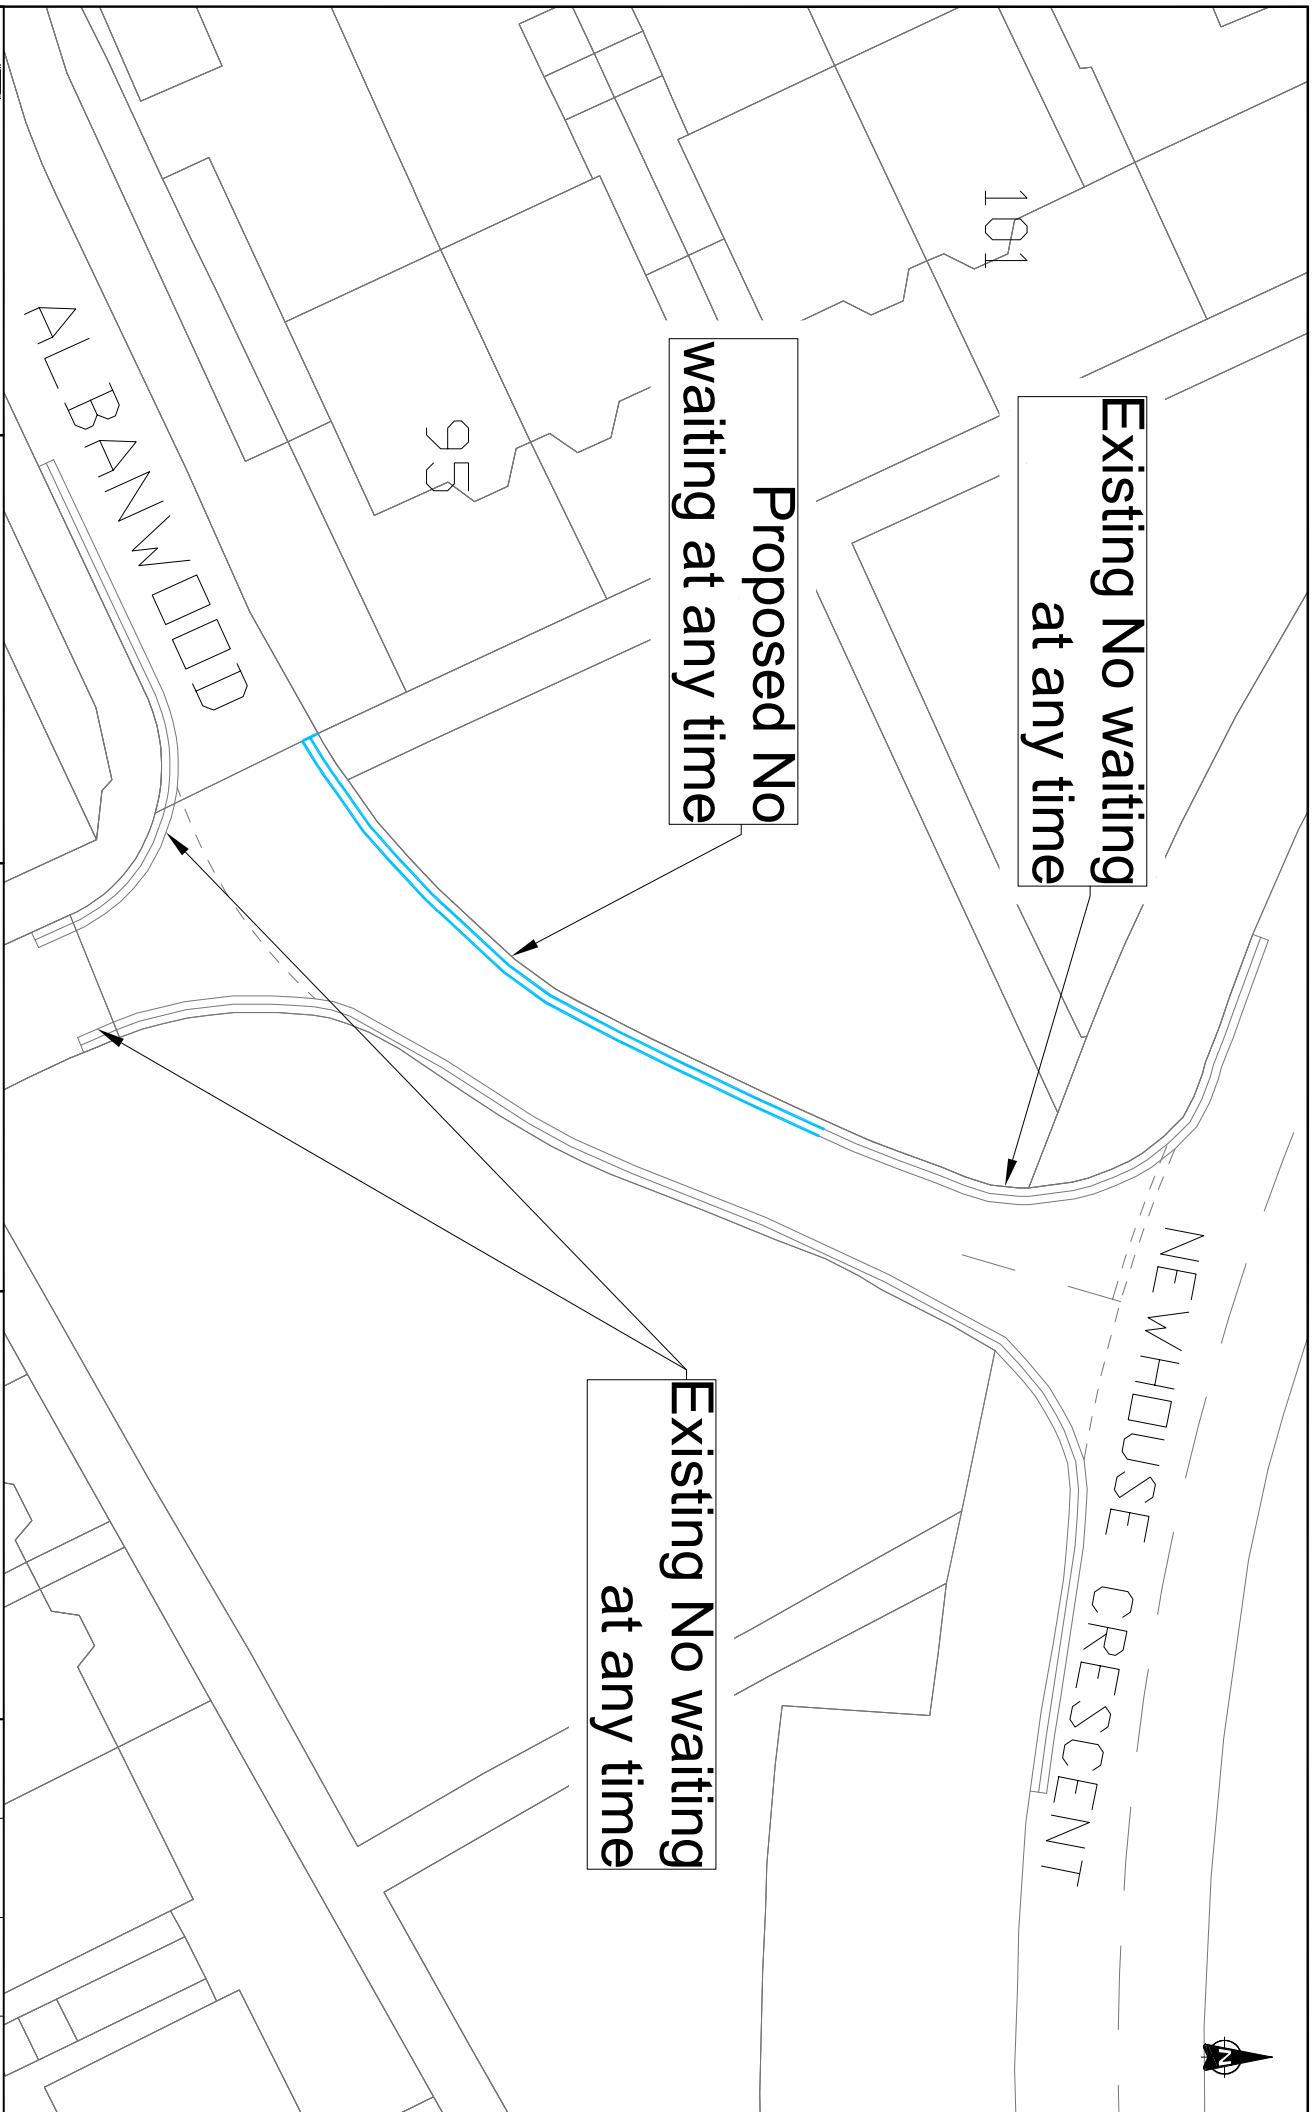

Existing No waiting  
at any time

Proposed No  
waiting at any time

Existing No waiting  
at any time



**WATFORD**  
BOROUGH  
COUNCIL

**INDICATIVE DRAWING  
DO NOT SCALE**

Layout based on Ordnance Survey MasterMap,  
©Crown Copyright 2018. All rights reserved.  
Licence number: 10002432.

Project

Waiting Restrictions Review A  
2024

Title

Albanwood

Drawn

NA

Checked

AS

Reviewed

Scale

Not to Scale

Approved

Drawing Status

Statutory  
Consultation

Rev.

A

Original dwg. size

A4

Date of Issue

22/05/2024

Drawing Number

WRR24/SC/WDA