




**Existing parking restrictions**  
 Mon - Sat 8am - 6.30pm  
 1hr No return within 2 hrs

**Disabled parking bay**

**Existing No waiting at any time**

**Proposal to Convert existing H-Bar access marking to No waiting at any time restrictions**

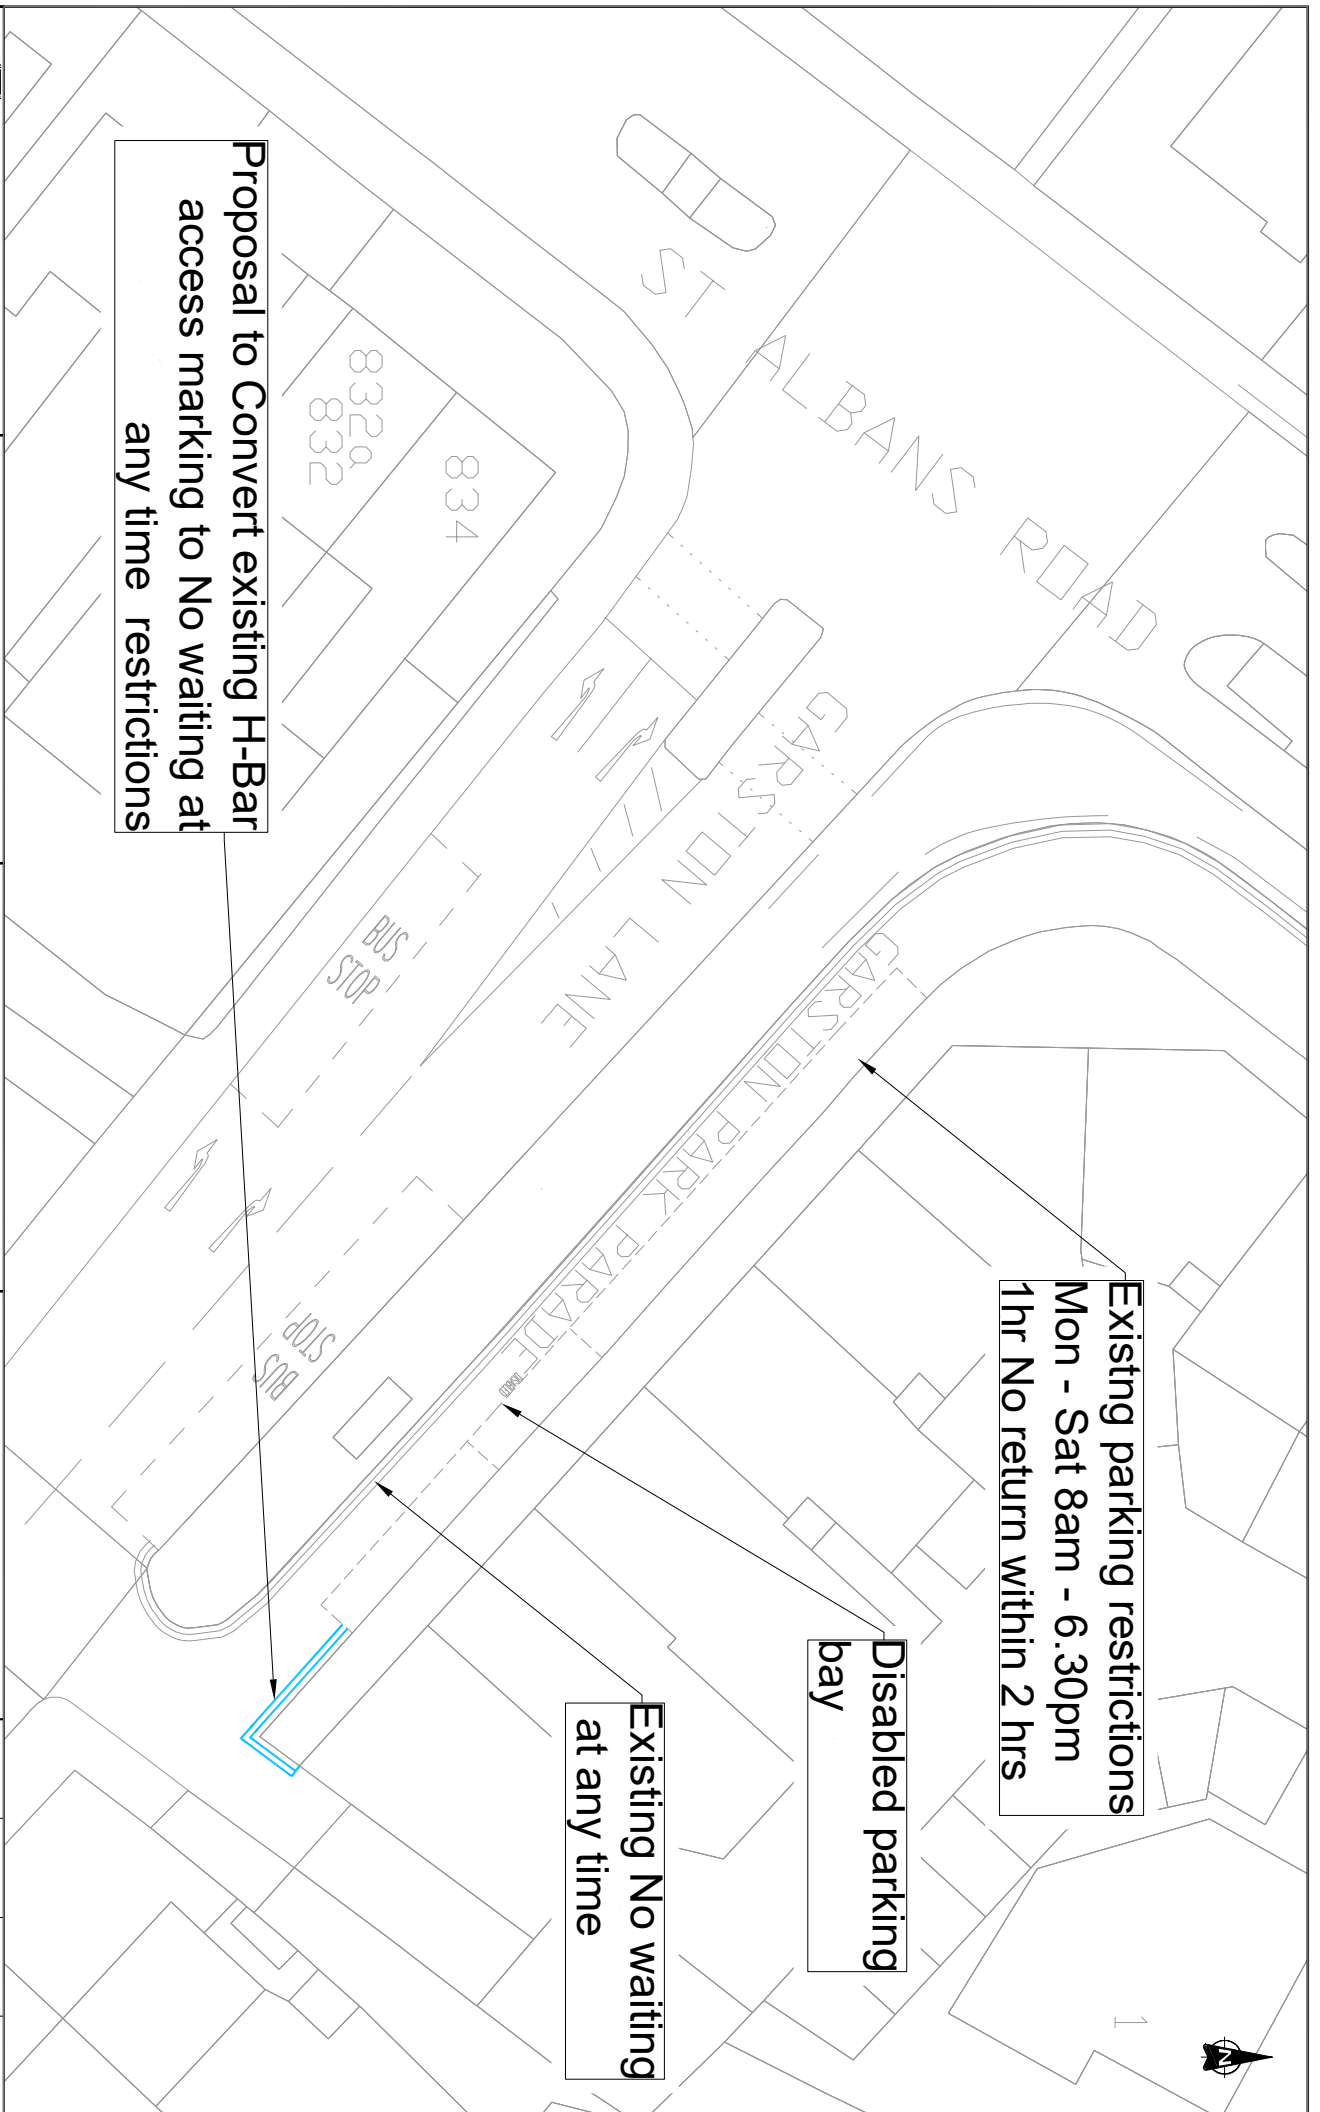

**WATFORD BOROUGH COUNCIL**

**INDICATIVE DRAWING DO NOT SCALE**

Layout based on Ordnance Survey MasterMap, ©Crown Copyright 2018. All rights reserved. Licence number: 10002432.

Project

**Waiting Restrictions Review A 2024**

Title

**Garston Park Parade**

Drawn

**NA**

Checked

**AS**

Reviewed

**Not to Scale**

Approved

**Statutory Consultation**

Original dwg. size

**A4**

Date of issue

**22/05/2024**

Scale

**Not to Scale**

Drawing Status

**Statutory Consultation**

Drawing Number

**WRR24/SC/ME1**

Rev

**A**