


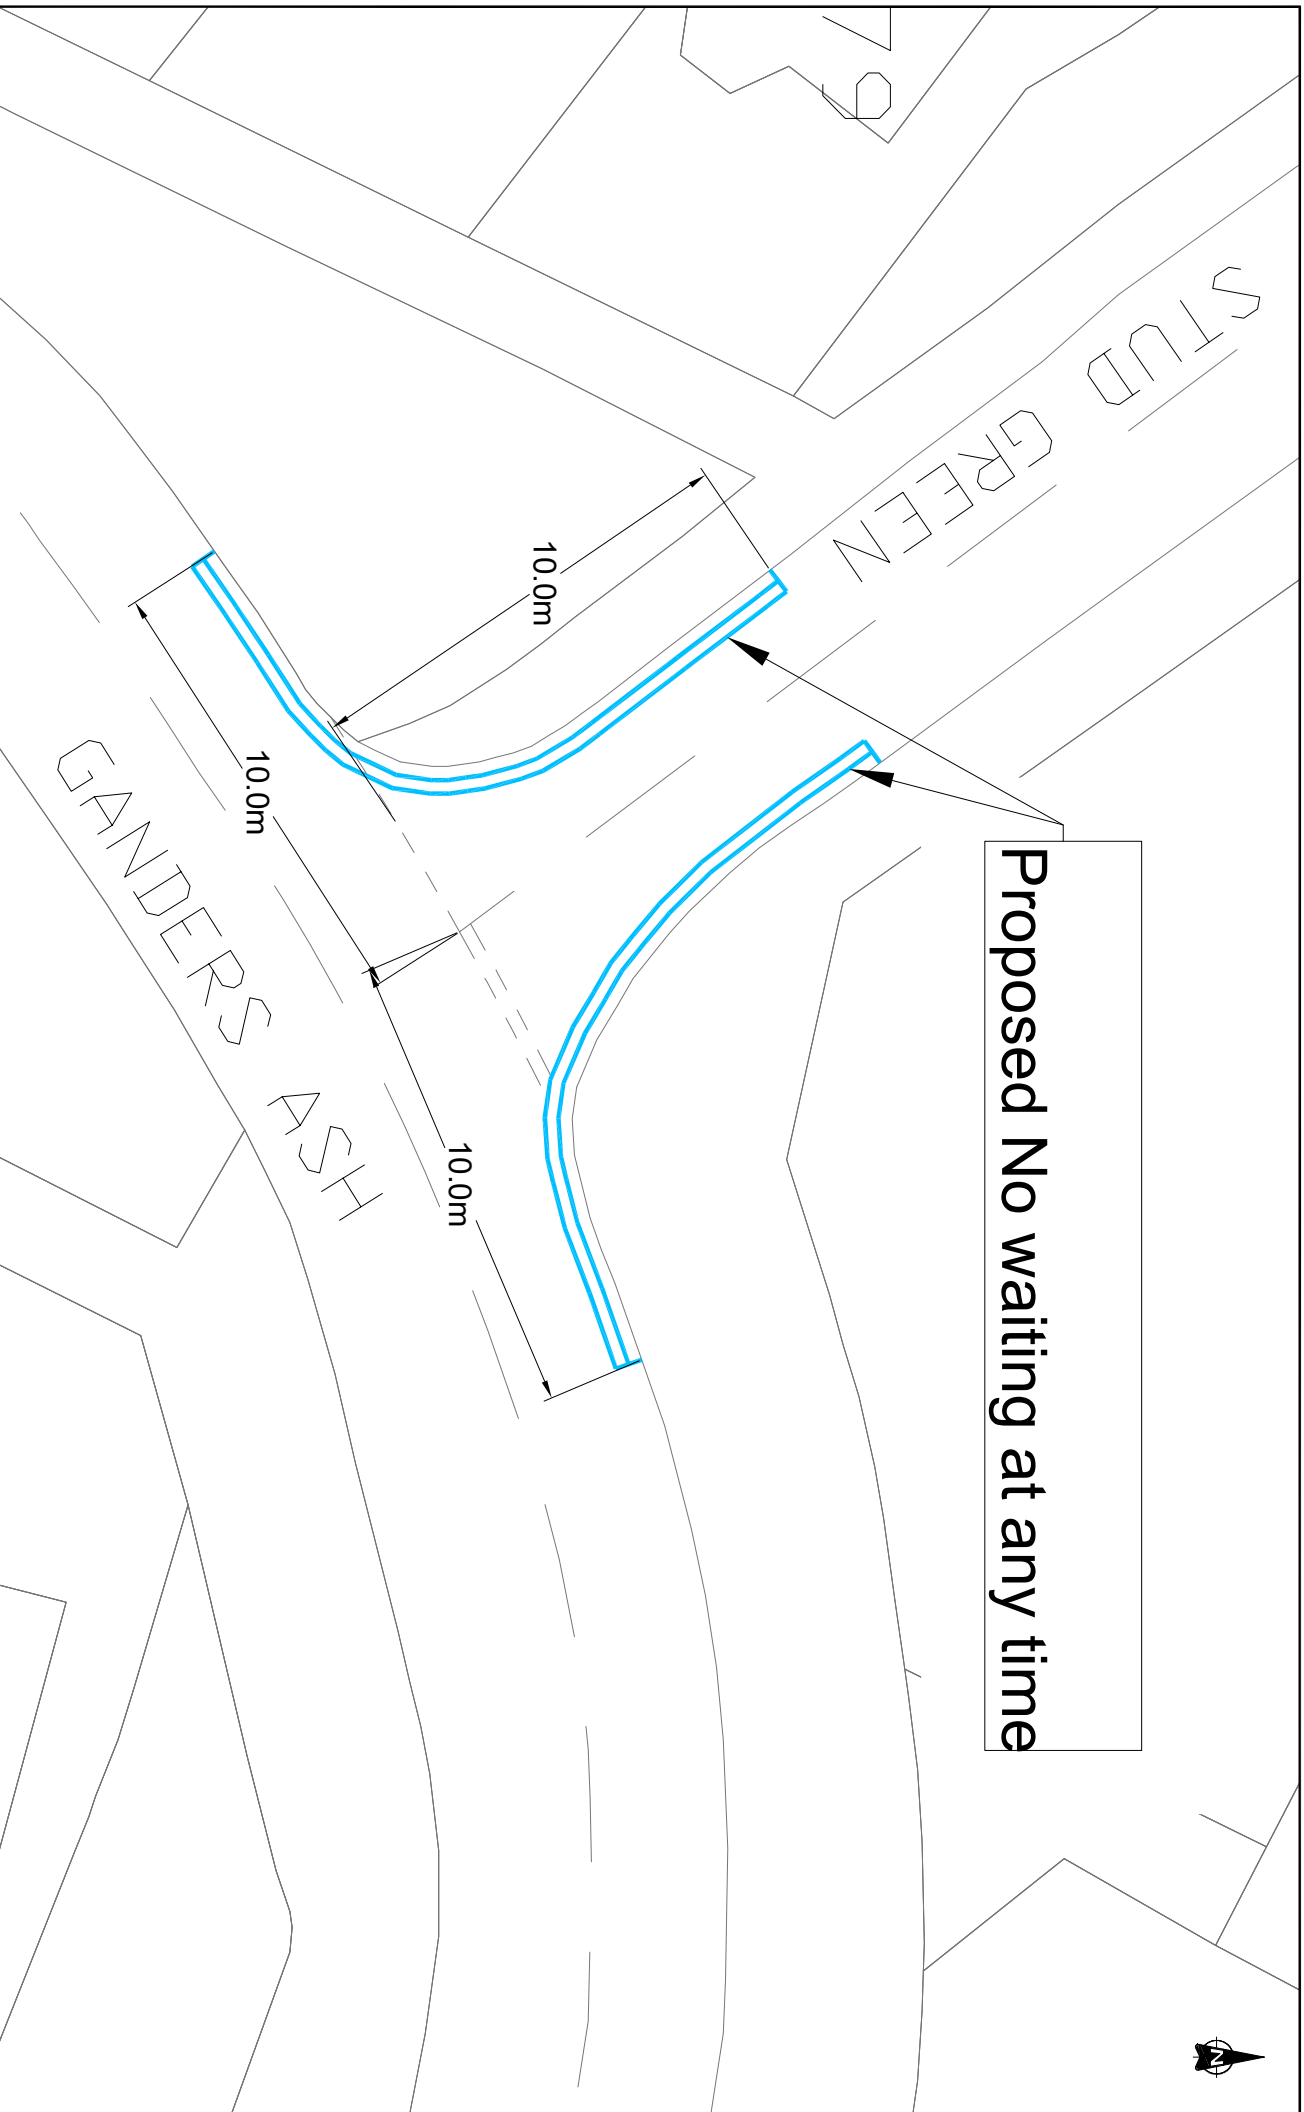

Proposed No waiting at any time



WATFORD
BOROUGH
COUNCIL

INDICATIVE DRAWING
DO NOT SCALE

Layout based on Ordnance Survey MasterMap,
©Crown Copyright 2018. All rights reserved.
Licence number 10002432.

Project

Waiting Restrictions Review A
2024

Title

Stud Green / Ganders Ash Junction

Drawn

NA

Checked

AS

Reviewed

Not to Scale

Approved

Statutory
Consultation

Original dwg. size

A4

Date of Issue

22/05/2024

Scale

Not to Scale

Drawing Status

Statutory
Consultation

Drawing Number

WRR24/SC/WDS

Rev.

A