


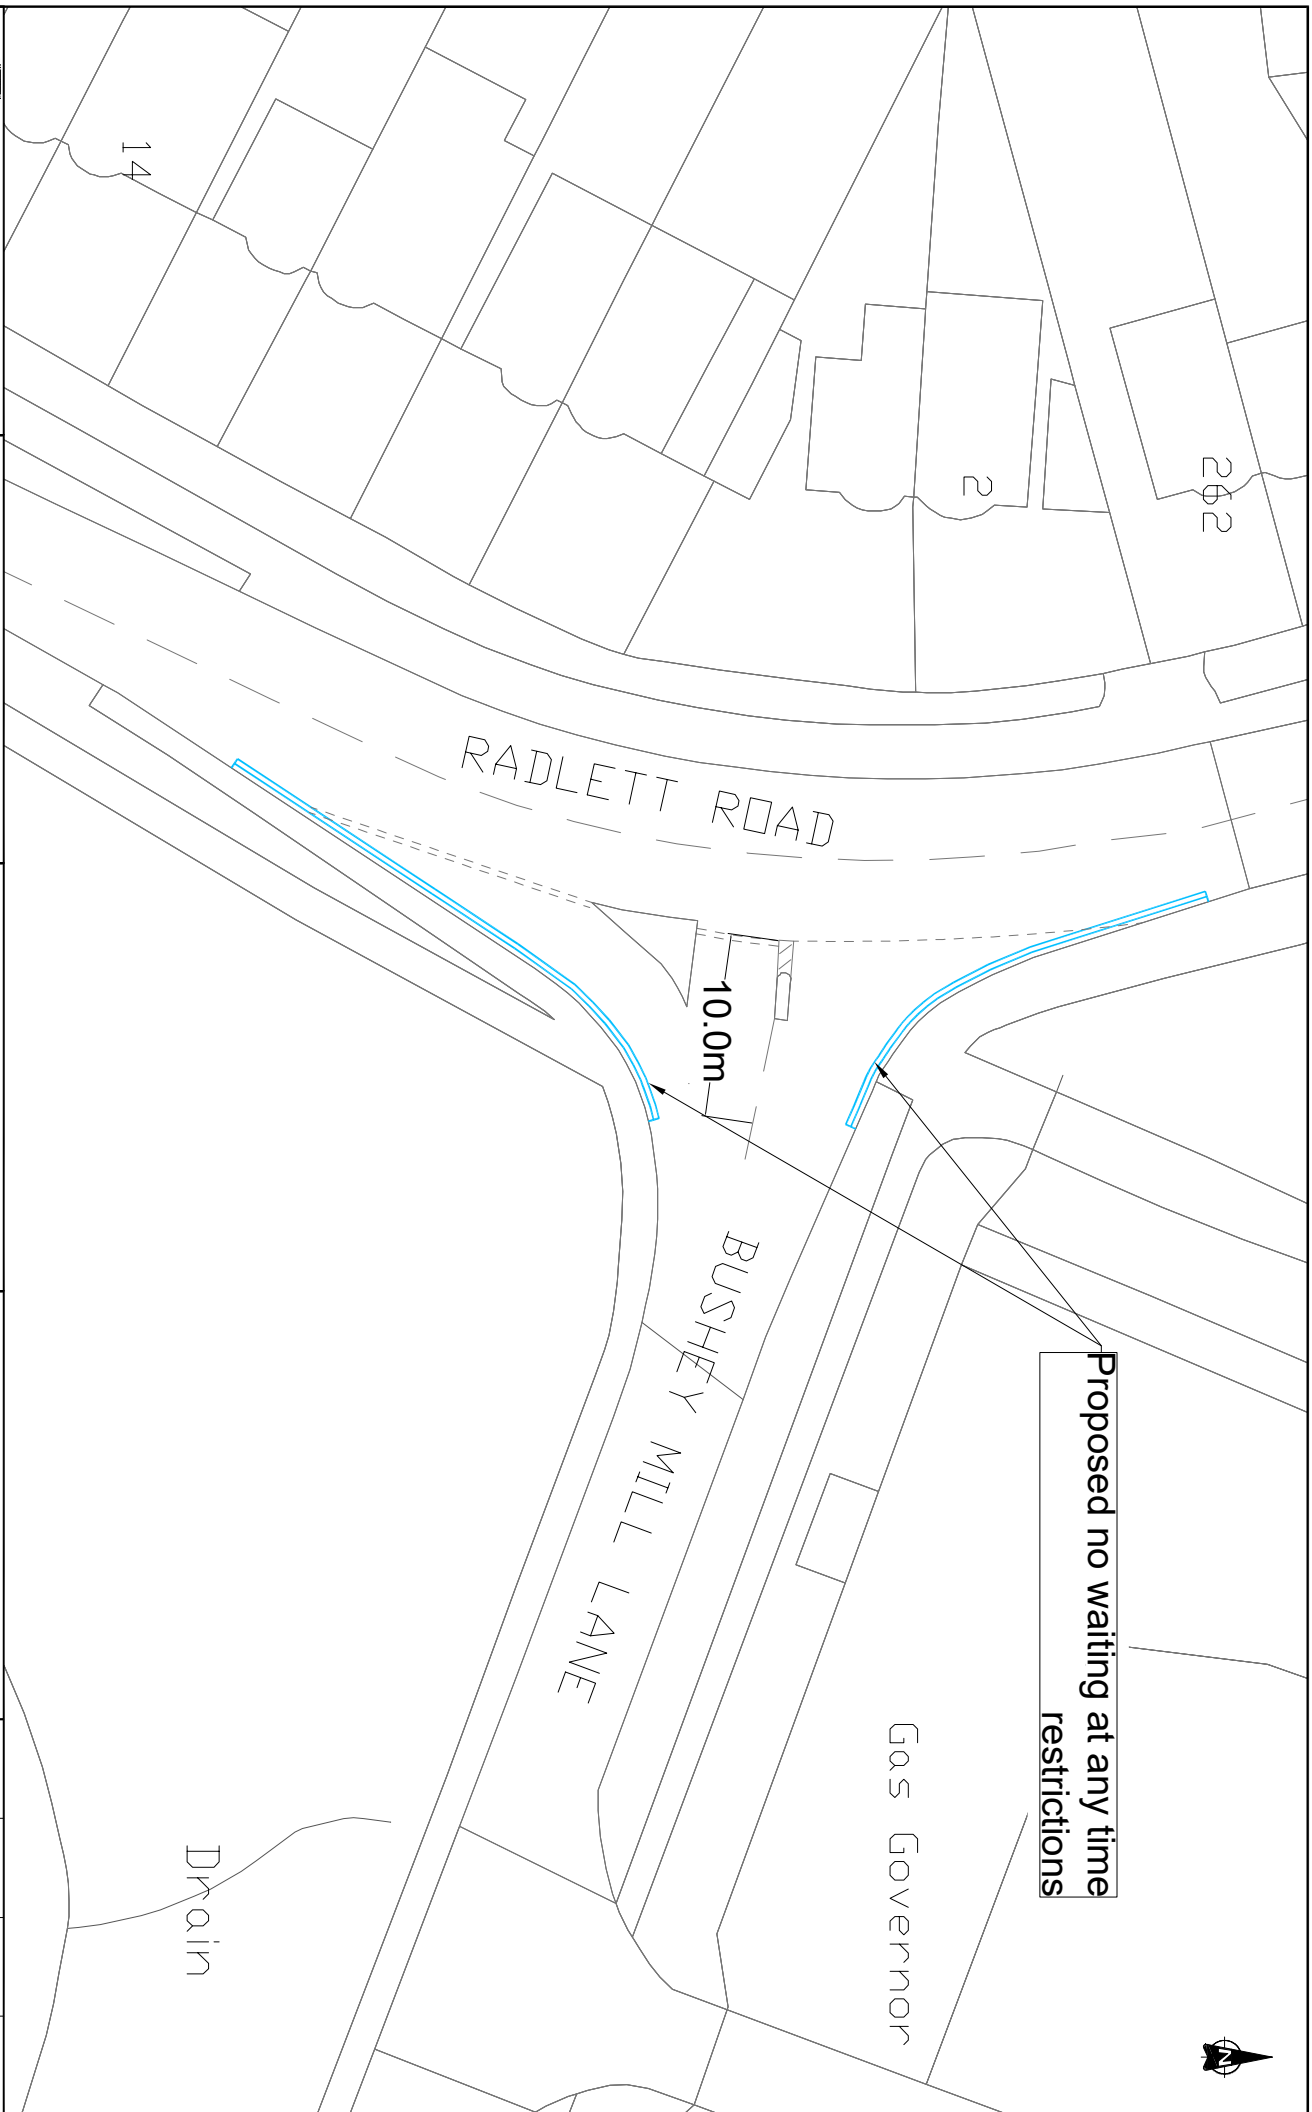

Proposed no waiting at any time restrictions



WATFORD
BOROUGH
COUNCIL

INDICATIVE DRAWING
DO NOT SCALE
Layout based on Ordnance Survey MasterMap,
©Crown Copyright 2018. All rights reserved.
Licence number 10002432.

Project
Waiting Restrictions Review A
2024

Title
Bushey Mill Lane / Radlett Road Junction

Drawn	Checked	Reviewed	Approved
NA	AS		
Original dwg. size A4	Date of issue 22/05/2024	Scale Not to Scale	Drawing Status Statutory Consultation
Drawing Number WRR24/SC/TD2			Rev. A