


Convert existing double yellow lines to single yellow line to operate Mon - Sat 8am - 6.30pm

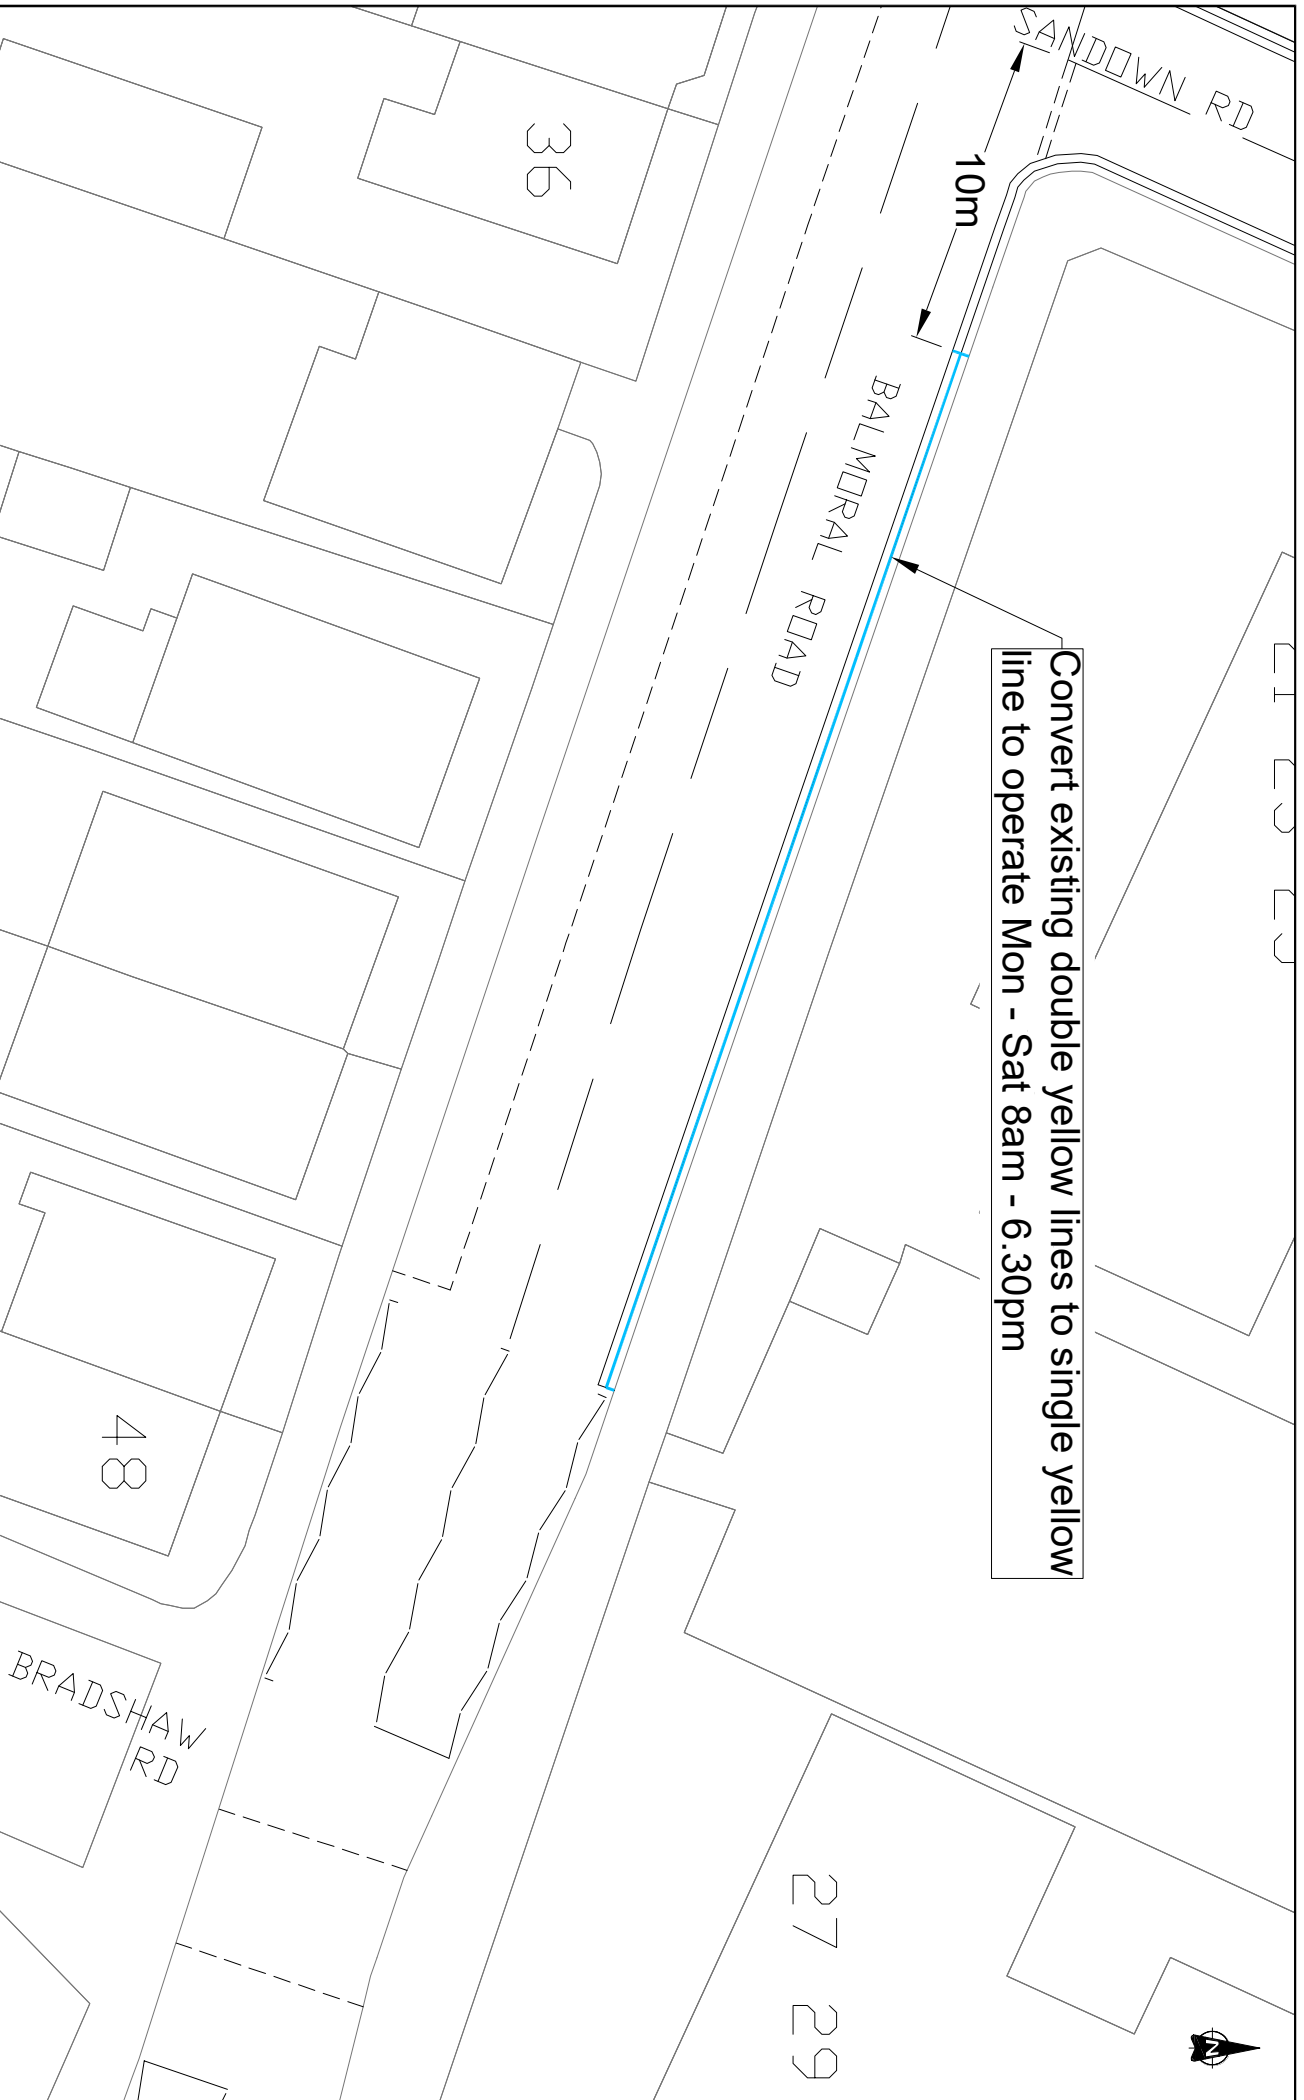

WATFORD
BOROUGH
COUNCIL

INDICATIVE DRAWING
DO NOT SCALE
Layout based on Ordnance Survey MasterMap,
© Crown Copyright 2018. All rights reserved.
Licence number 10002432.

Project
Waiting Restrictions Review B
2024
(DRAFT)

Title
Callowland Ward - (CAL1)
Balmoral Road

Drawn	Checked	Reviewed	Approved
NA	AS		
Original/dwg size	Date of Issue	Scale	Drawing Status
A4	05/11/2024	Not to Scale	Informal Consultation
Drawing Number	WRR24/F/CAL1		Rev
			A