



147

Existing no waiting
at any time restrictions
to be maintained

SHEEPCOTE LANE



LAMB CLOSE

BUS
STOP

Existing H-Bar access marking
outside no. 90 to be burnt off

No waiting at any time restrictions to be introduced
between no. 86 to 92 Sheeppcote Lane


Existing no waiting
at any time restrictions
to be maintained

88

90

86

84

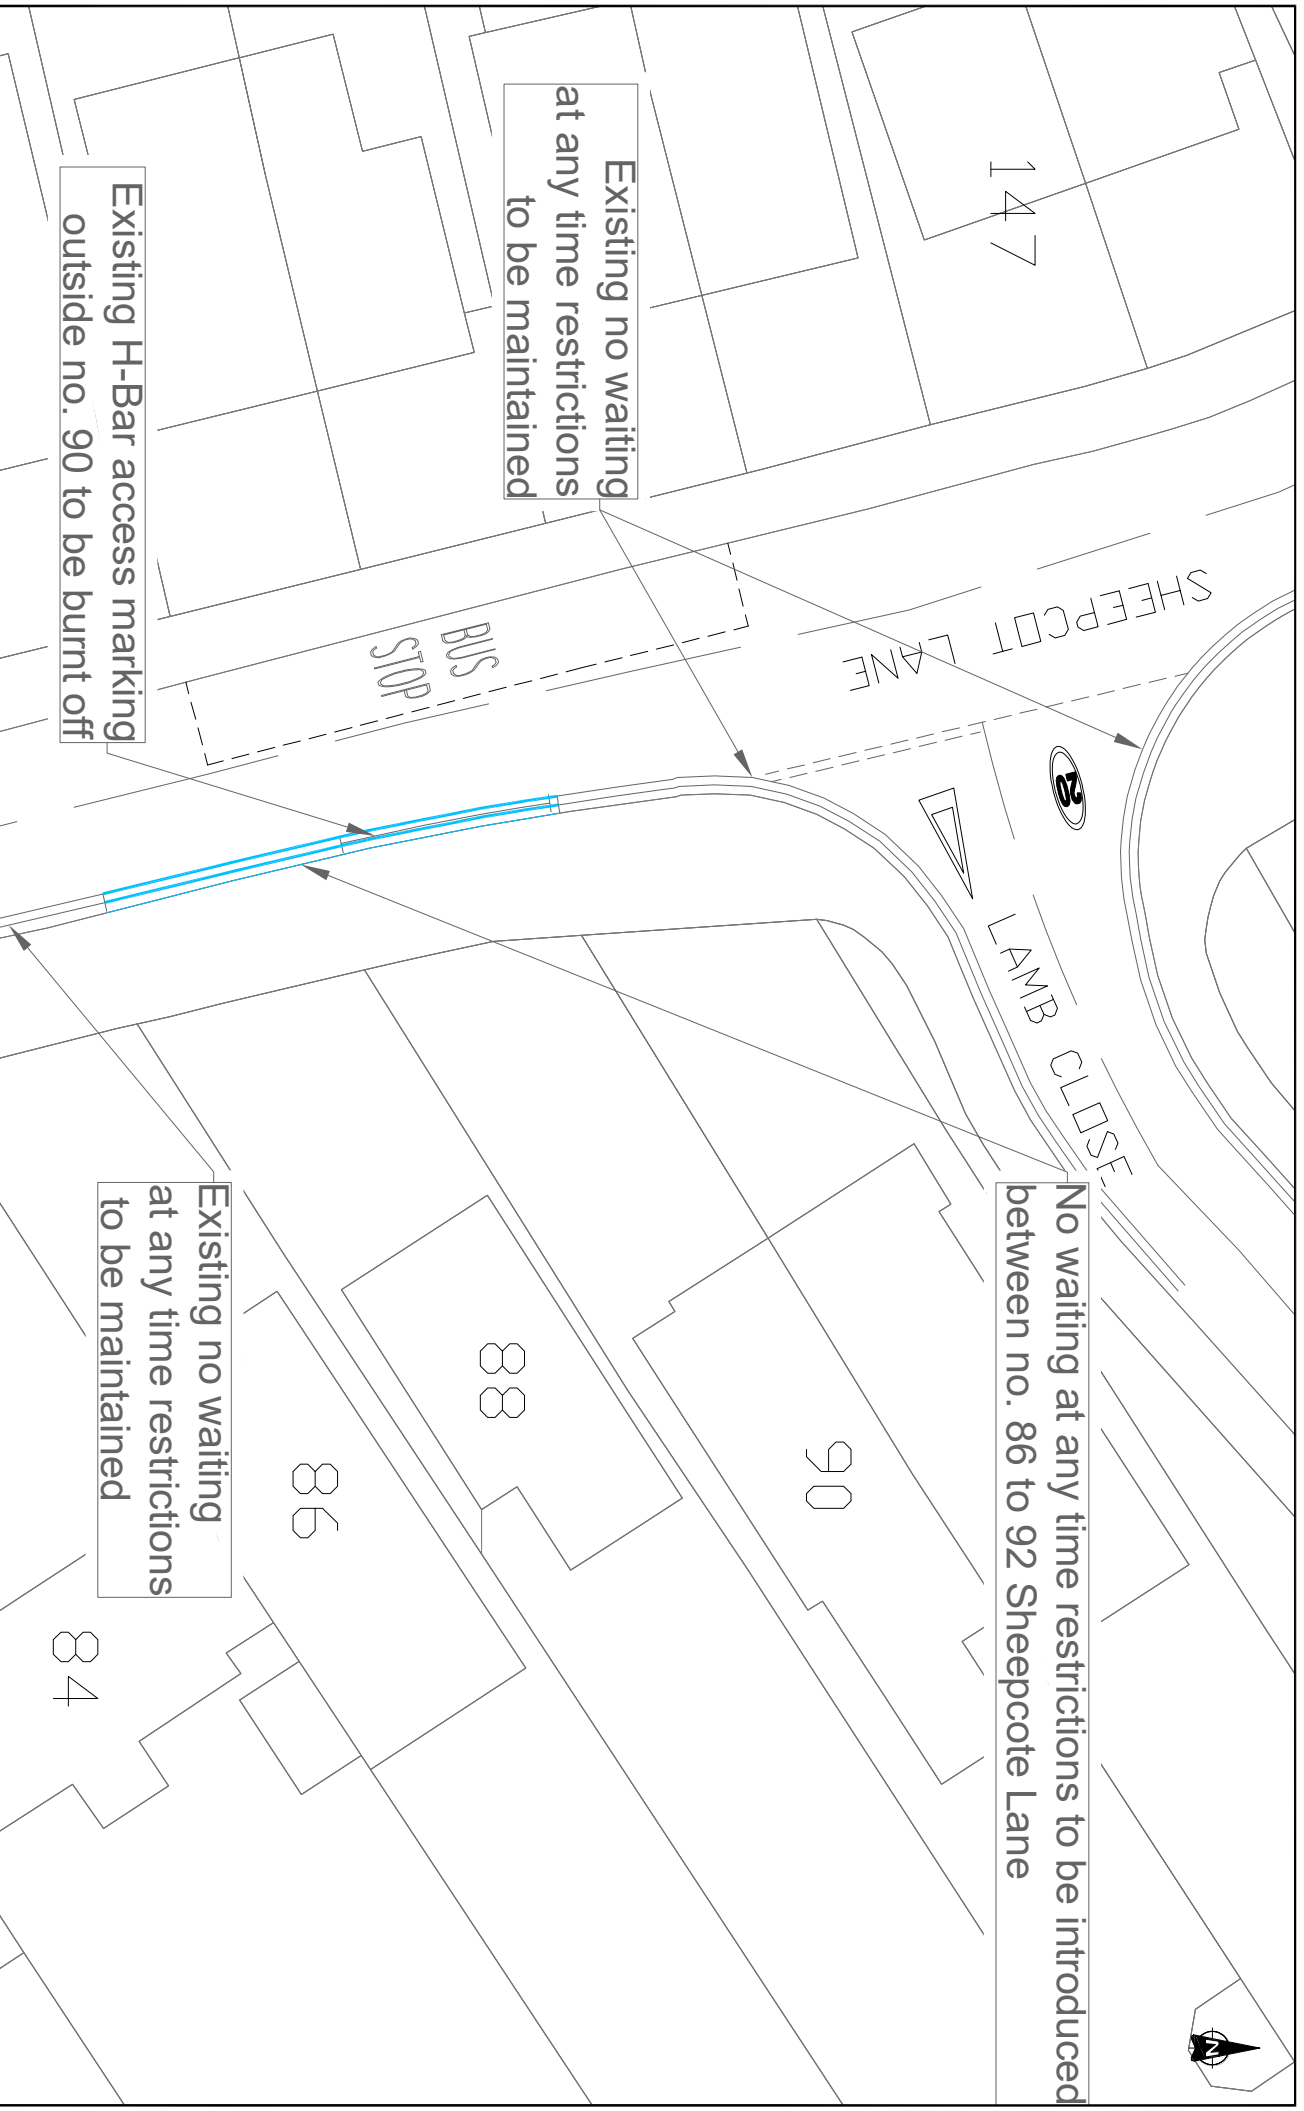

WATFORD
BOROUGH
COUNCIL

**INDICATIVE DRAWING
DO NOT SCALE**
Layout based on Ordnance Survey MasterMap,
© Crown Copyright 2018. All rights reserved.
Licence number 10002432.

Project
**Waiting Restrictions Review B
2024
(DRAFT)**

Title
**Stanborough Ward - (ST5)
Sheeppcote Lane**

Drawn	Checked	Reviewed	Approved
NA	AS		
Original drawing size A4	Date of Issue 05/11/2024	Scale Not to Scale	Drawing Status Informal Consultation
Drawing Number WRR24/IF/ST5			Rev A