


Proposed no waiting at any time restrictions at the junction

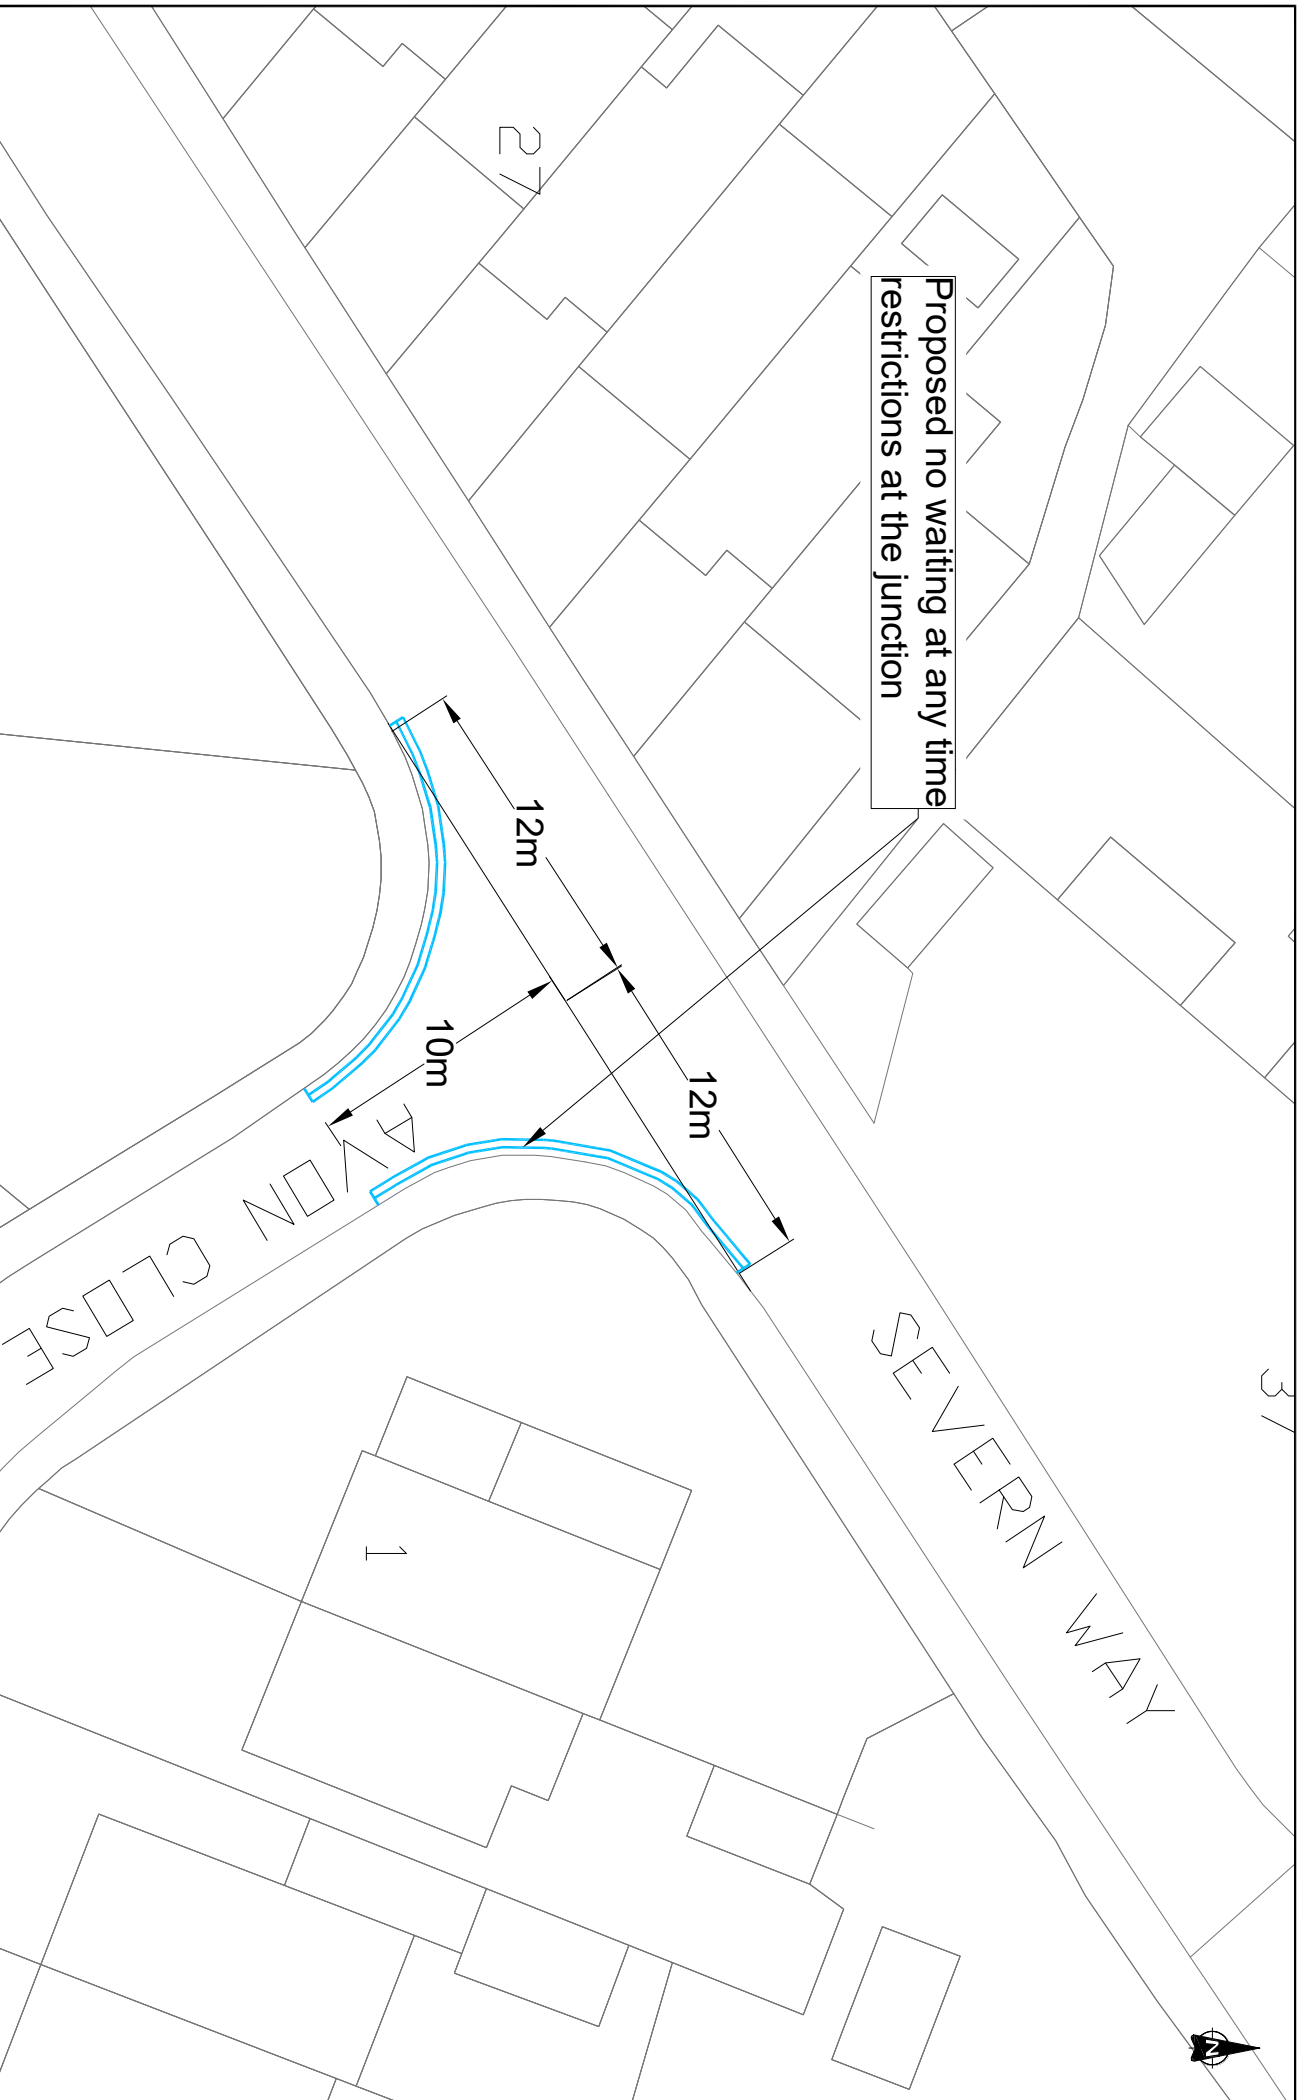

WATFORD
BOROUGH
COUNCIL

**INDICATIVE DRAWING
DO NOT SCALE**
Layout based on Ordnance Survey MasterMap,
© Crown Copyright 2018. All rights reserved.
Licence number 10002432.

Project
**Waiting Restrictions Review B
2024
(DRAFT)**

Title
**Stanborough Ward - (ST9)
Avon Close/Severn Way Junction**

Drawn	Checked	Reviewed	Approved
NA	AS		
Original/dwg size A4	Date of Issue 05/11/2024	Scale Not to Scale	Drawing Status Informal Consultation
Drawing Number WRR24/IF/ST9			Rev A