


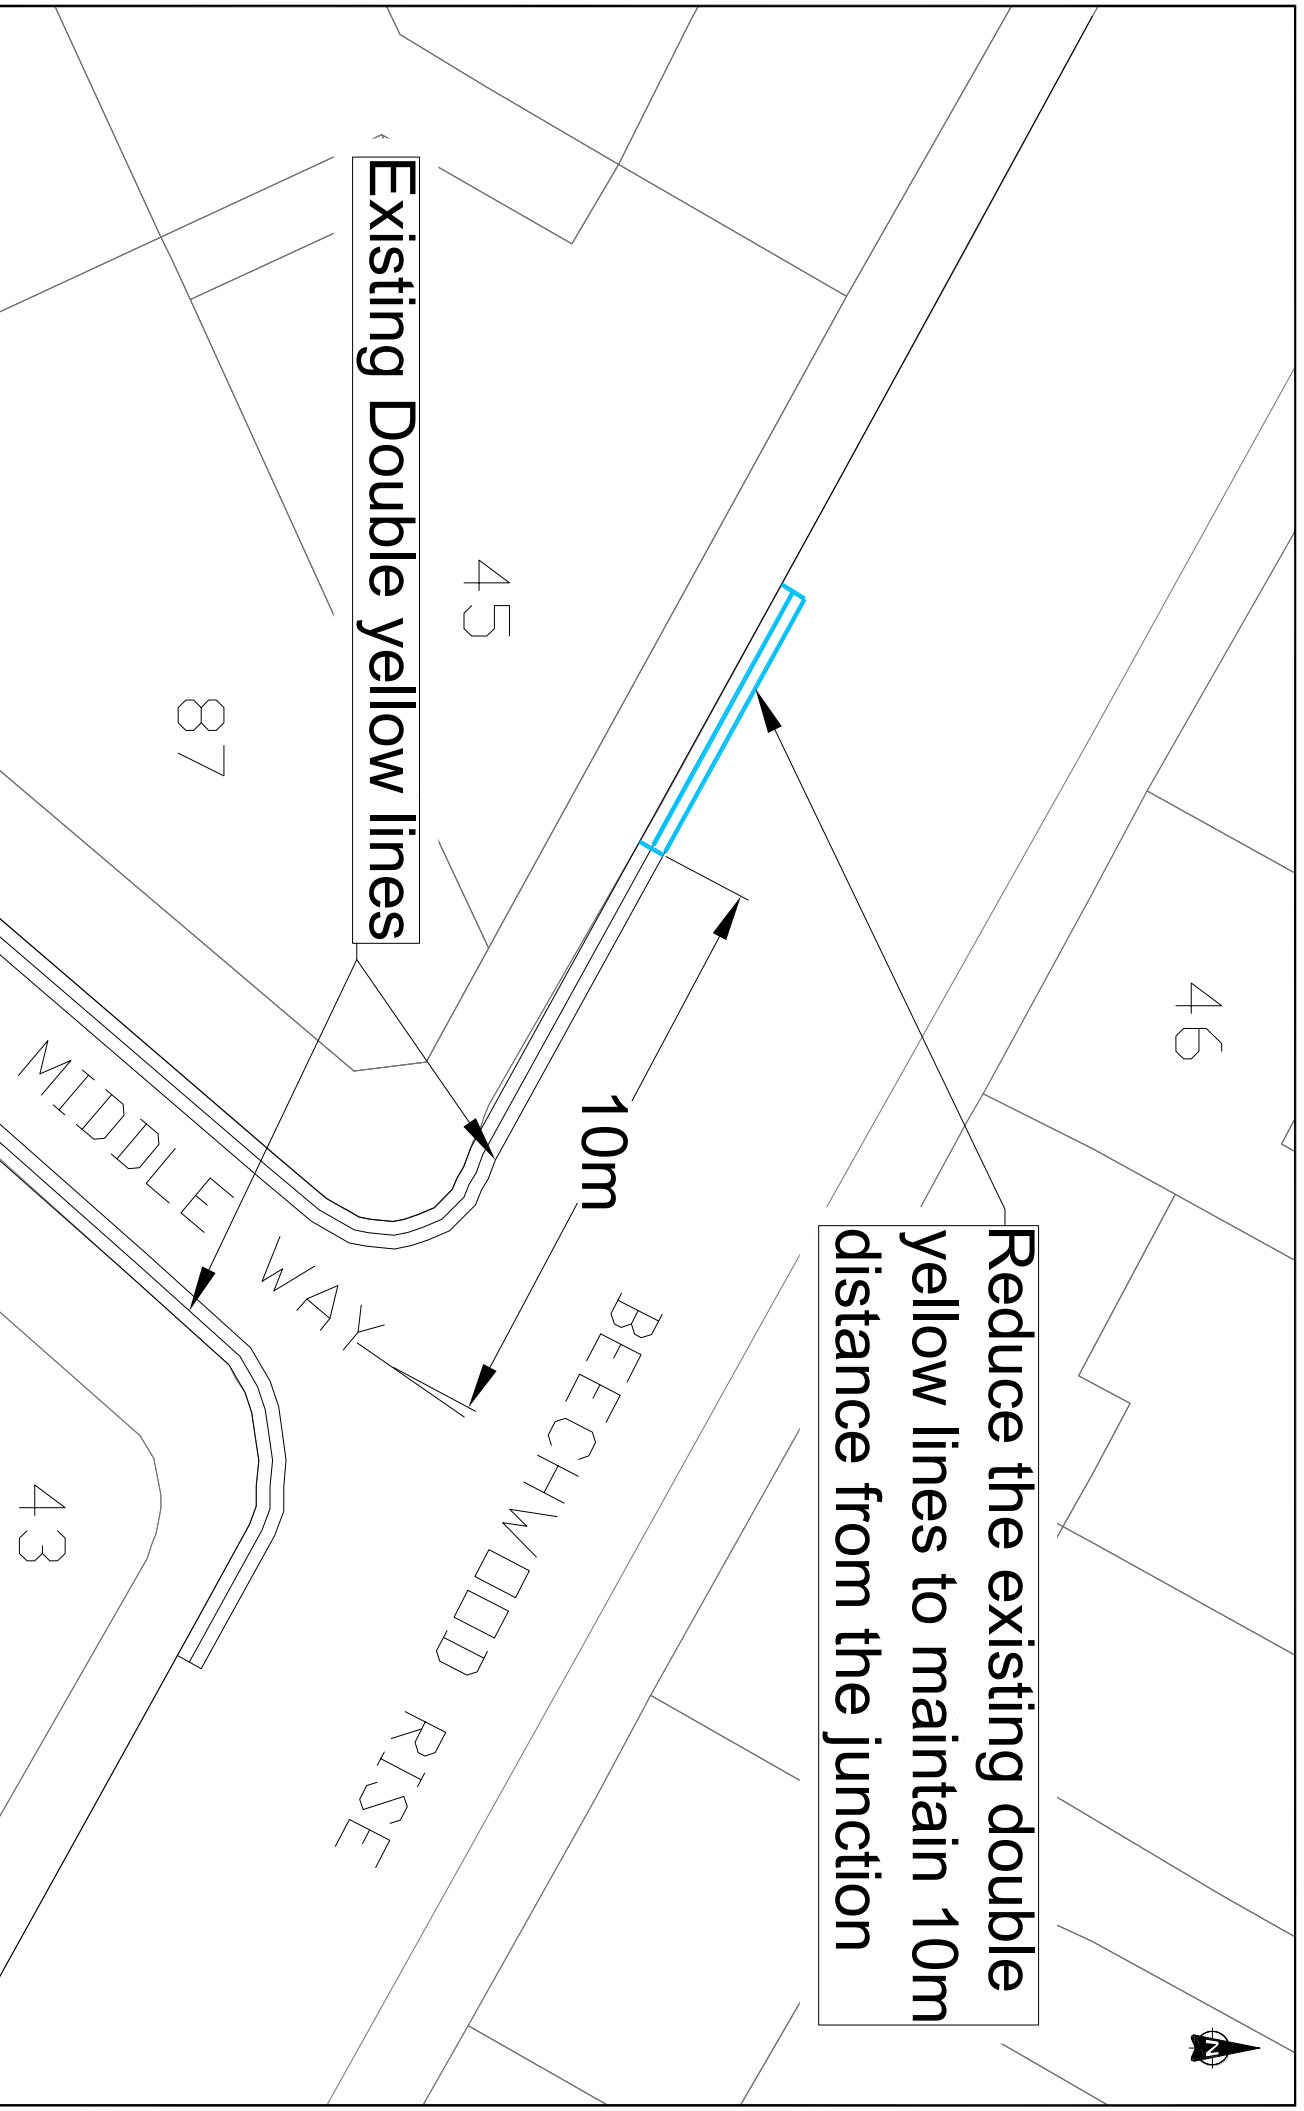

Reduce the existing double yellow lines to maintain 10m distance from the junction

Existing Double yellow lines



**WATFORD BOROUGH COUNCIL**

**INDICATIVE DRAWING  
DO NOT SCALE**  
Layout based on Ordnance Survey MasterMap,  
© Crown Copyright 2018. All rights reserved.  
Licence number 10002432.

Project  
**Waiting Restrictions Review B  
2024  
(DRAFT)**

Title  
**Leggatts Ward - (LE3)  
Beechwood Rise/Middle Way**

Drawn	Checked	Reviewed	Approved
NA	AS		
Original drawing size	Date of Issue	Scale	Drawing Status
A4	05/11/2024	Not to Scale	Informal Consultation
Drawing Number	WRR24/FILE3		Rev
			A