




**WATFORD**  
BOROUGH  
COUNCIL

**INDICATIVE DRAWING**  
**DO NOT SCALE**  
Layout based on Ordnance Survey MasterMap,  
© Crown Copyright 2018. All rights reserved.  
Licence number 10002432.

Project  
**Waiting Restrictions Review B**  
**2024**

Title  
**Tudor Ward - (TD1)**  
Munden Grove/ Balmoral Road  
junction

Drawn	Checked	Reviewed	Approved
NA	AS		
Original drawing size A4	Date of Issue 05/11/2024	Scale Not to Scale	Drawing Status Informal Consultation
Drawing Number WRR24/IF/TD1			Rev A

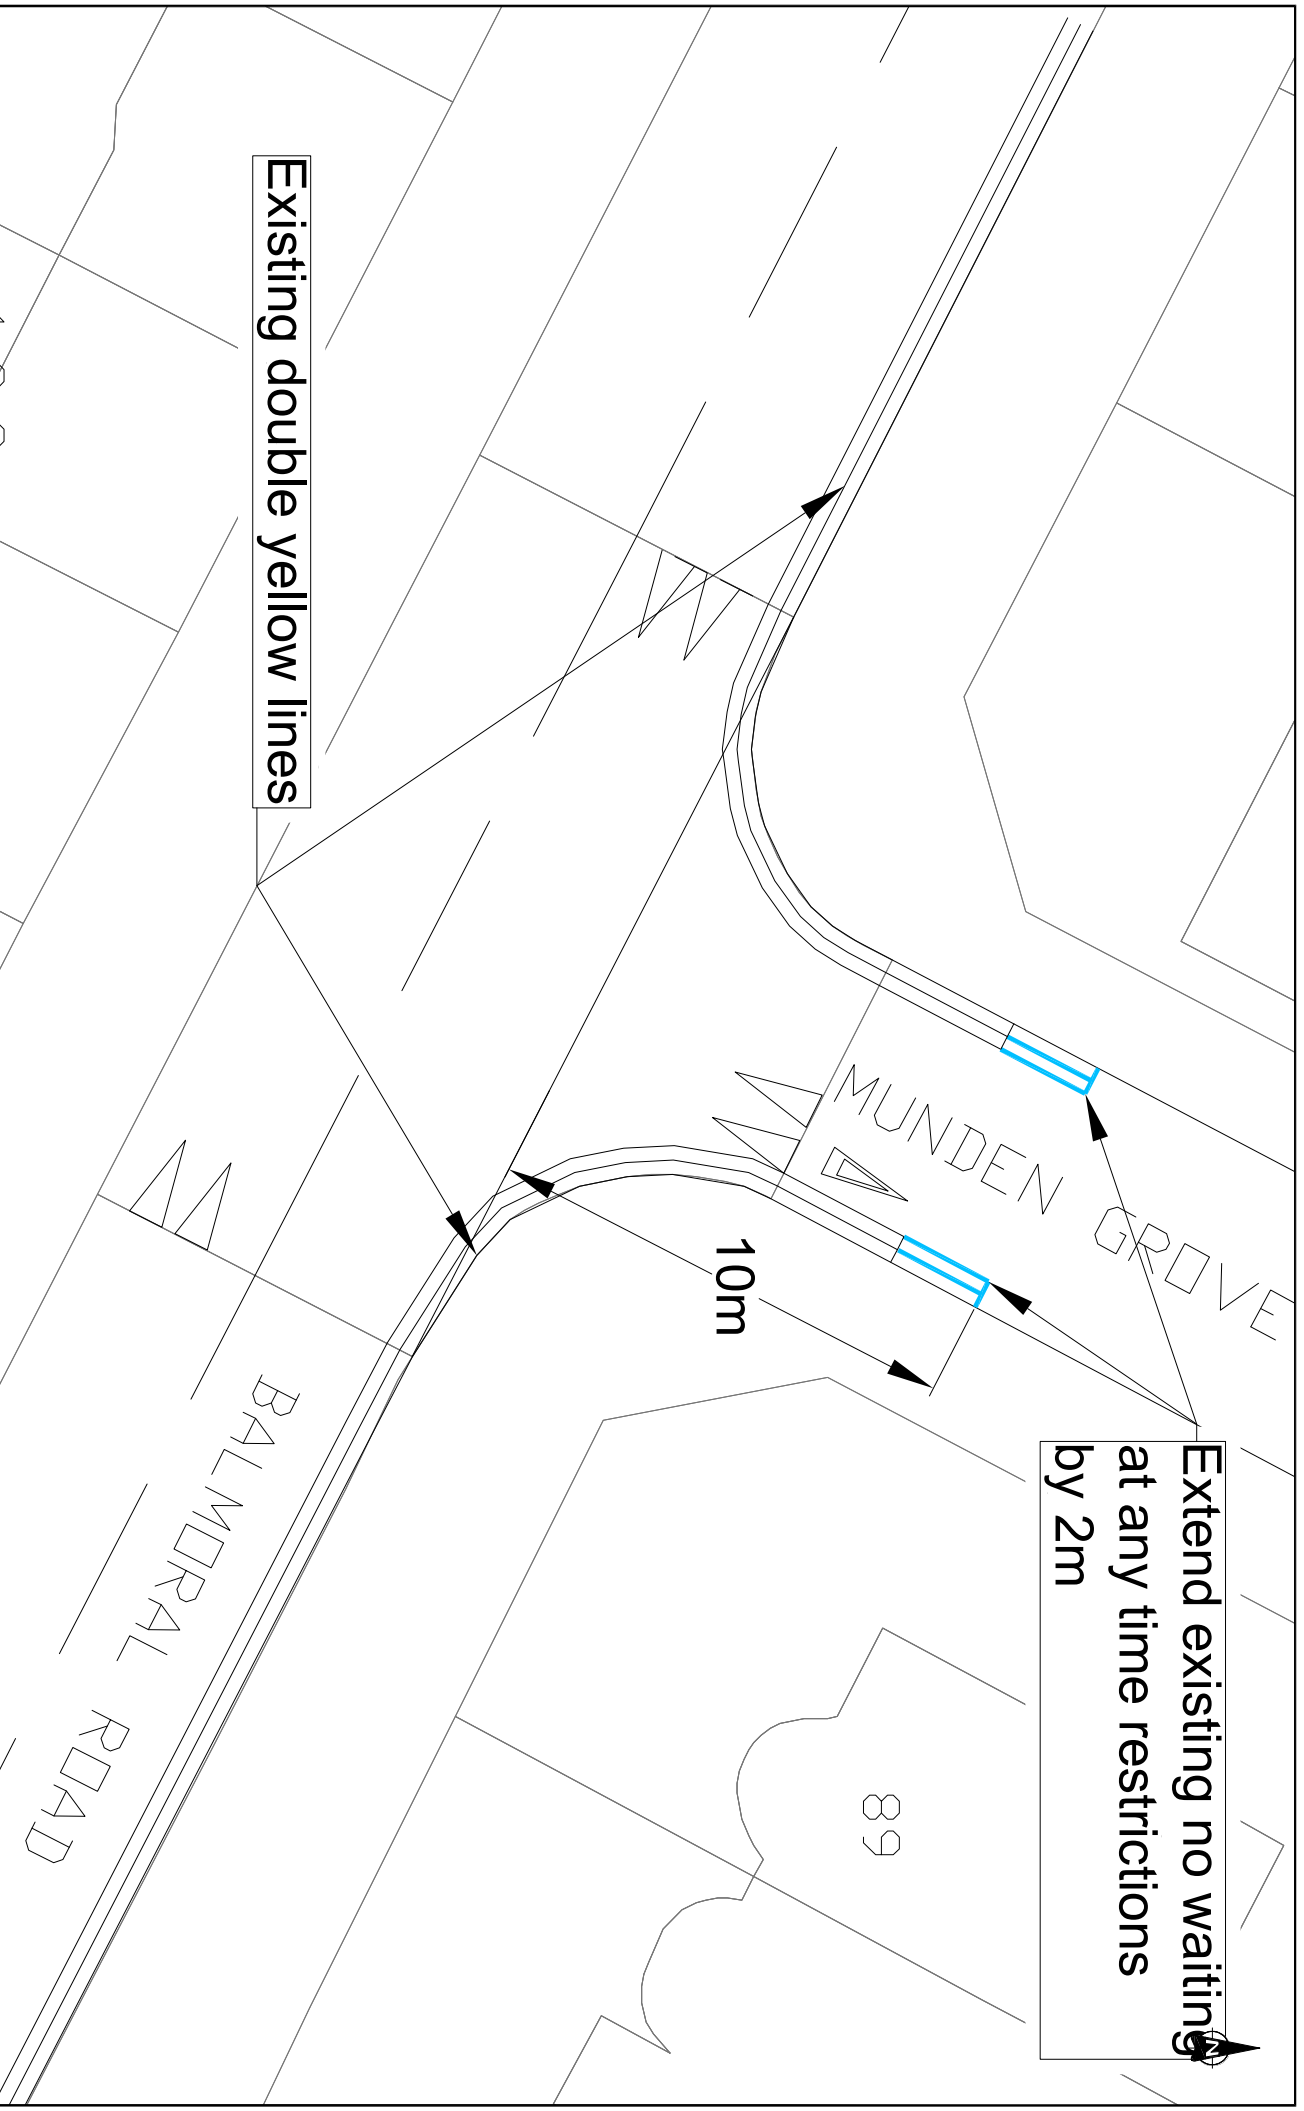

Existing double yellow lines

Extend existing no waiting  
at any time restrictions  
by 2m

89

10m

MUNDEN GROVE

BALMORAL ROAD