


Mark out parking area which is to operate
 Monday - Saturday 8am - 6.30pm
 1 hour No return within 1 hr



Existing double yellow lines

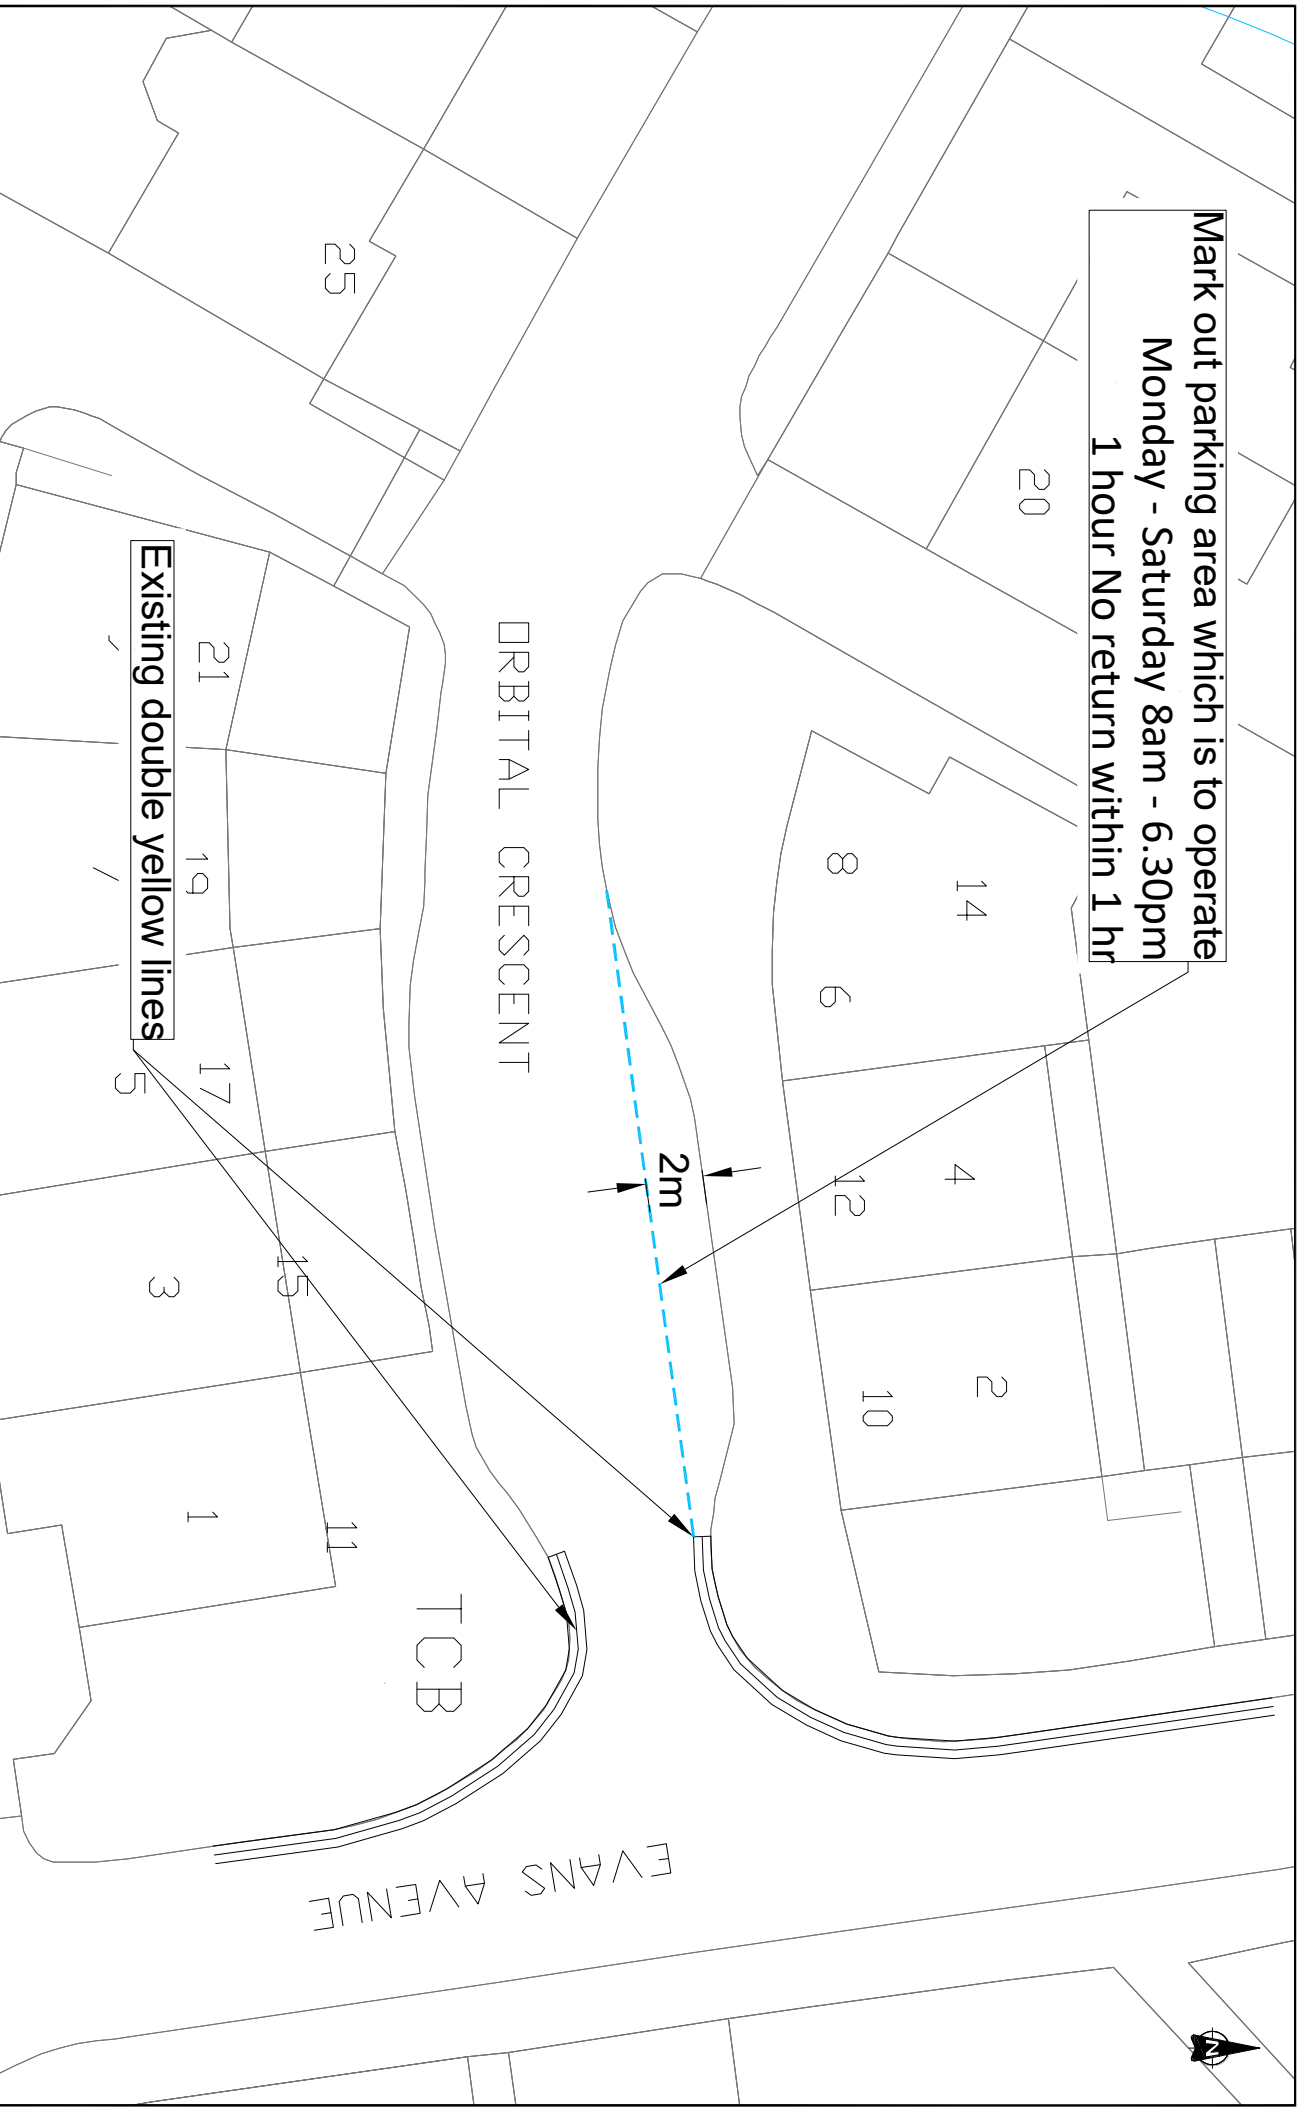

WATFORD
 BOROUGH
 COUNCIL

INDICATIVE DRAWING
DO NOT SCALE
 Layout based on Ordnance Survey MasterMap,
 © Crown Copyright 2018. All rights reserved.
 Licence number 10002432.

Project
Waiting Restrictions Review B
2024
(DRAFT)

Title
Stanborough Ward - (ST3)
Orbital Crescent Shopping Parade

Drawn	Checked	Reviewed	Approved
NA	AS		
Original drawing size	Date of Issue	Scale	Drawing Status
A4	05/11/2024	Not to Scale	Informal Consultation
Drawing Number	WRR24/IF/ST3		Rev
			A