


KEY:

- PROPOSED RESIDENT PERMIT PARKING
- NO WAITING AT ANY TIME DOUBLE YELLOW LINES
- NO WAITING 8AM – 6.30PM MON –SAT SINGLE YELLOW LINES
- EXISTING NA PARKING ZONE

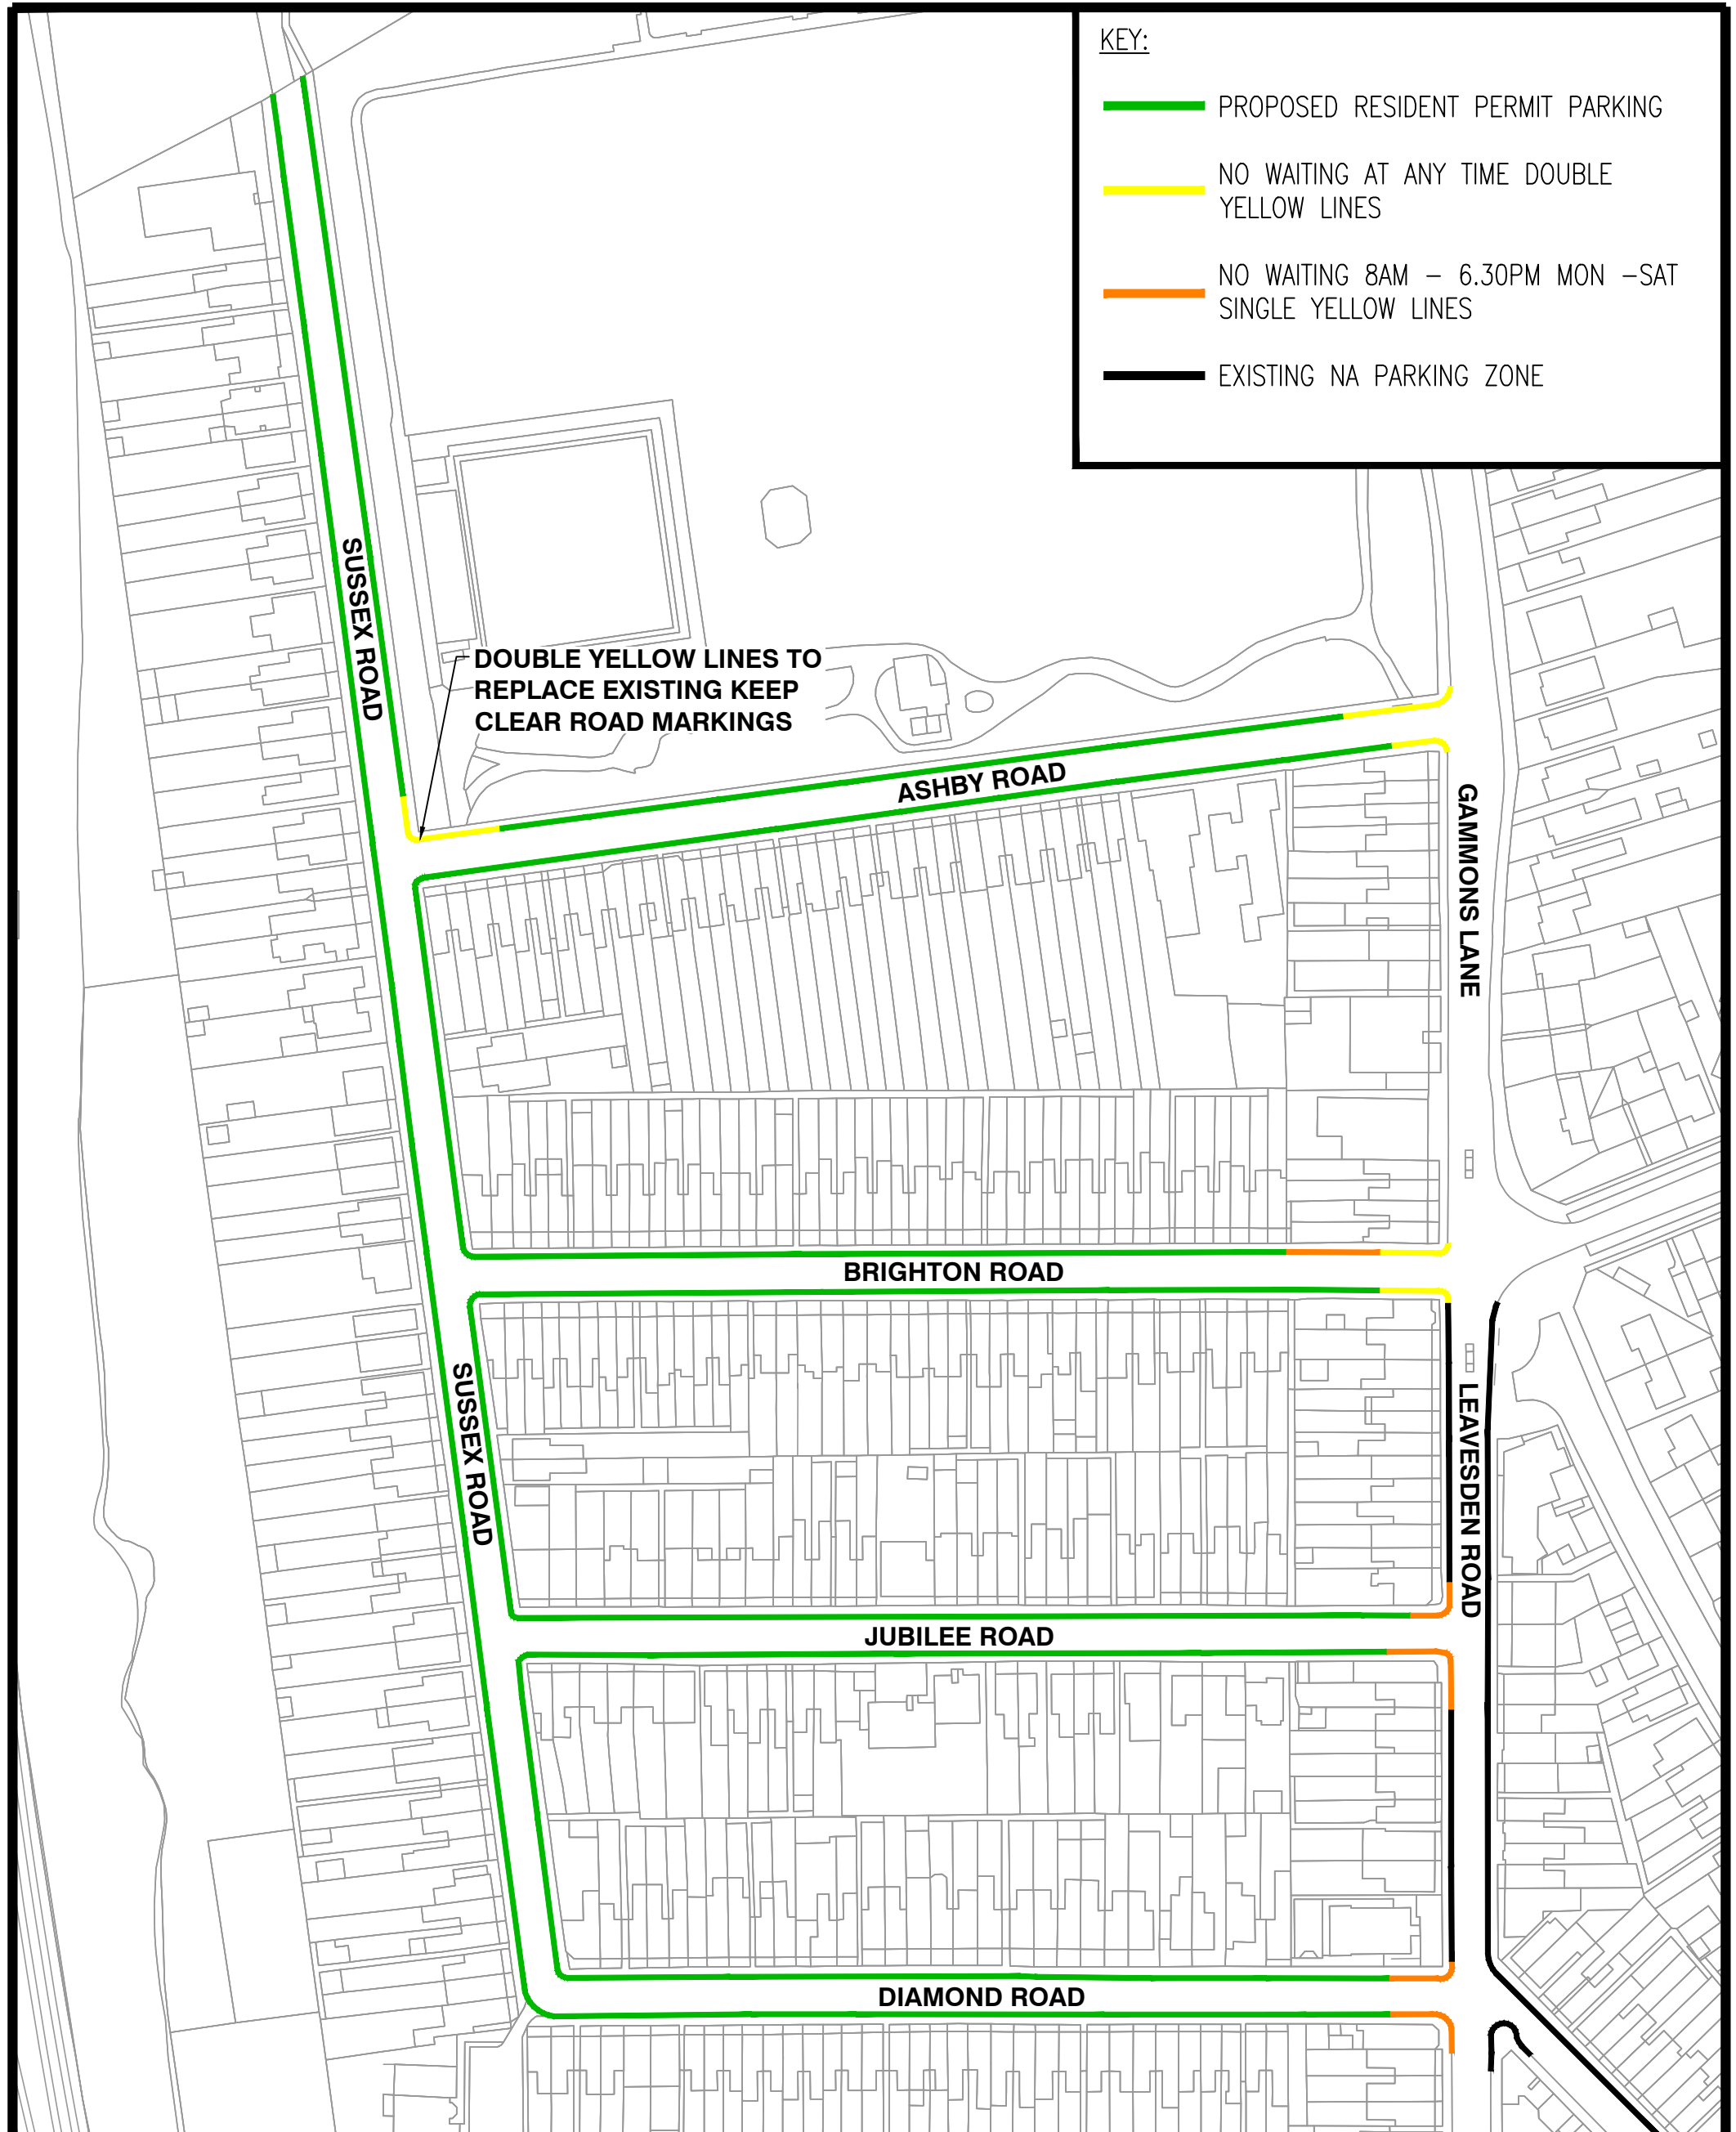

DOUBLE YELLOW LINES TO REPLACE EXISTING KEEP CLEAR ROAD MARKINGS

SUSSEX ROAD

ASHBY ROAD

GAMMONS LANE


BRIGHTON ROAD

SUSSEX ROAD

LEAVESDEN ROAD

JUBILEE ROAD

DIAMOND ROAD

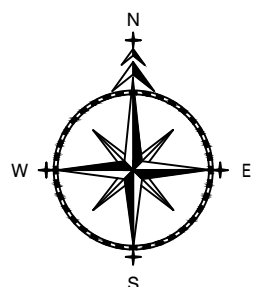

WATFORD BOROUGH COUNCIL
BE BOLD

Town Hall, Watford, WD17 3EX
T 01923 226400 F 01923 278100
DX 51529 Watford
TID@watford.gov.uk
watford.gov.uk

NOTES

1. PRELIMINARY DESIGN PROVIDED FOR ILLUSTRATIVE PURPOSES ONLY. ALL DETAILS ARE SUBJECT TO INCLUDING CHECKING STATUTORY SERVICE APPARATUS.
 2. DO NOT SCALE FROM THIS DRAWING.
 3. BACKGROUND PLAN IS BASED UPON A DIGITAL OSBASE.
 4. ALL DETAILS TO BE CONFIRMED ON SITE AND ON A TOPOGRAPHICAL SURVEY.
 5. ALL TRACKS ASSUME GRADIENTS AND CAMBERS DO NOT EXCEED 1:60 AND 1:40 RESPECTIVELY OTHERWISE VEHICLE MANOEUVRABILITY MAY BE AFFECTED.
 6. ALL LAND OWNERSHIP DETAILS, EXTENT OF ADOPTED HIGHWAY AND RIGHTS OF WAY TO BE CONFIRMED.
 7. ASSUMES ALL LANDSCAPING CAN BE ALTERED AND NO TREES ARE SUBJECT TO TPO.
- © Copyright Watford Borough Council

AMENDMENTS

REF.	DATE	DESCRIPTION
A	26.11.21	Parking Restrictions Amended

ADL Job No. 4622

Project Callowland Watford			
Title Proposed Extension to Zone NA Permit Parking Area			
Date	Nov 2021	Drawn	MCW
Checked	TH 26.11.21	Approved	TH 26.11.21
Scale	NTS@A3	Drwg No.	4622-001
		Rev.	A