

GADE AVENUE

Gade Ave junction with Cassiobury Park Avenue
Existing No Waiting & No Loading at any time to remain


Extend No Waiting At Any Time by 3 metres to extend past dropped kerb for pedestrian crossing

Cassiobury Park Avenue North Side
Existing No Waiting Mon-Fri 9 to 11am to remain where No Waiting At Any Time not proposed

Cassiobury Park Avenue South Side
Proposed No Waiting At Any Time

Cassiobury Park Avenue South Side
Existing No Waiting Mon-Fri 2 to 4pm to remain where No Waiting At Any Time not proposed

Extend No Waiting At Any Time by a further 7 metres to boundary of 88/90 Cassiobury Park Ave

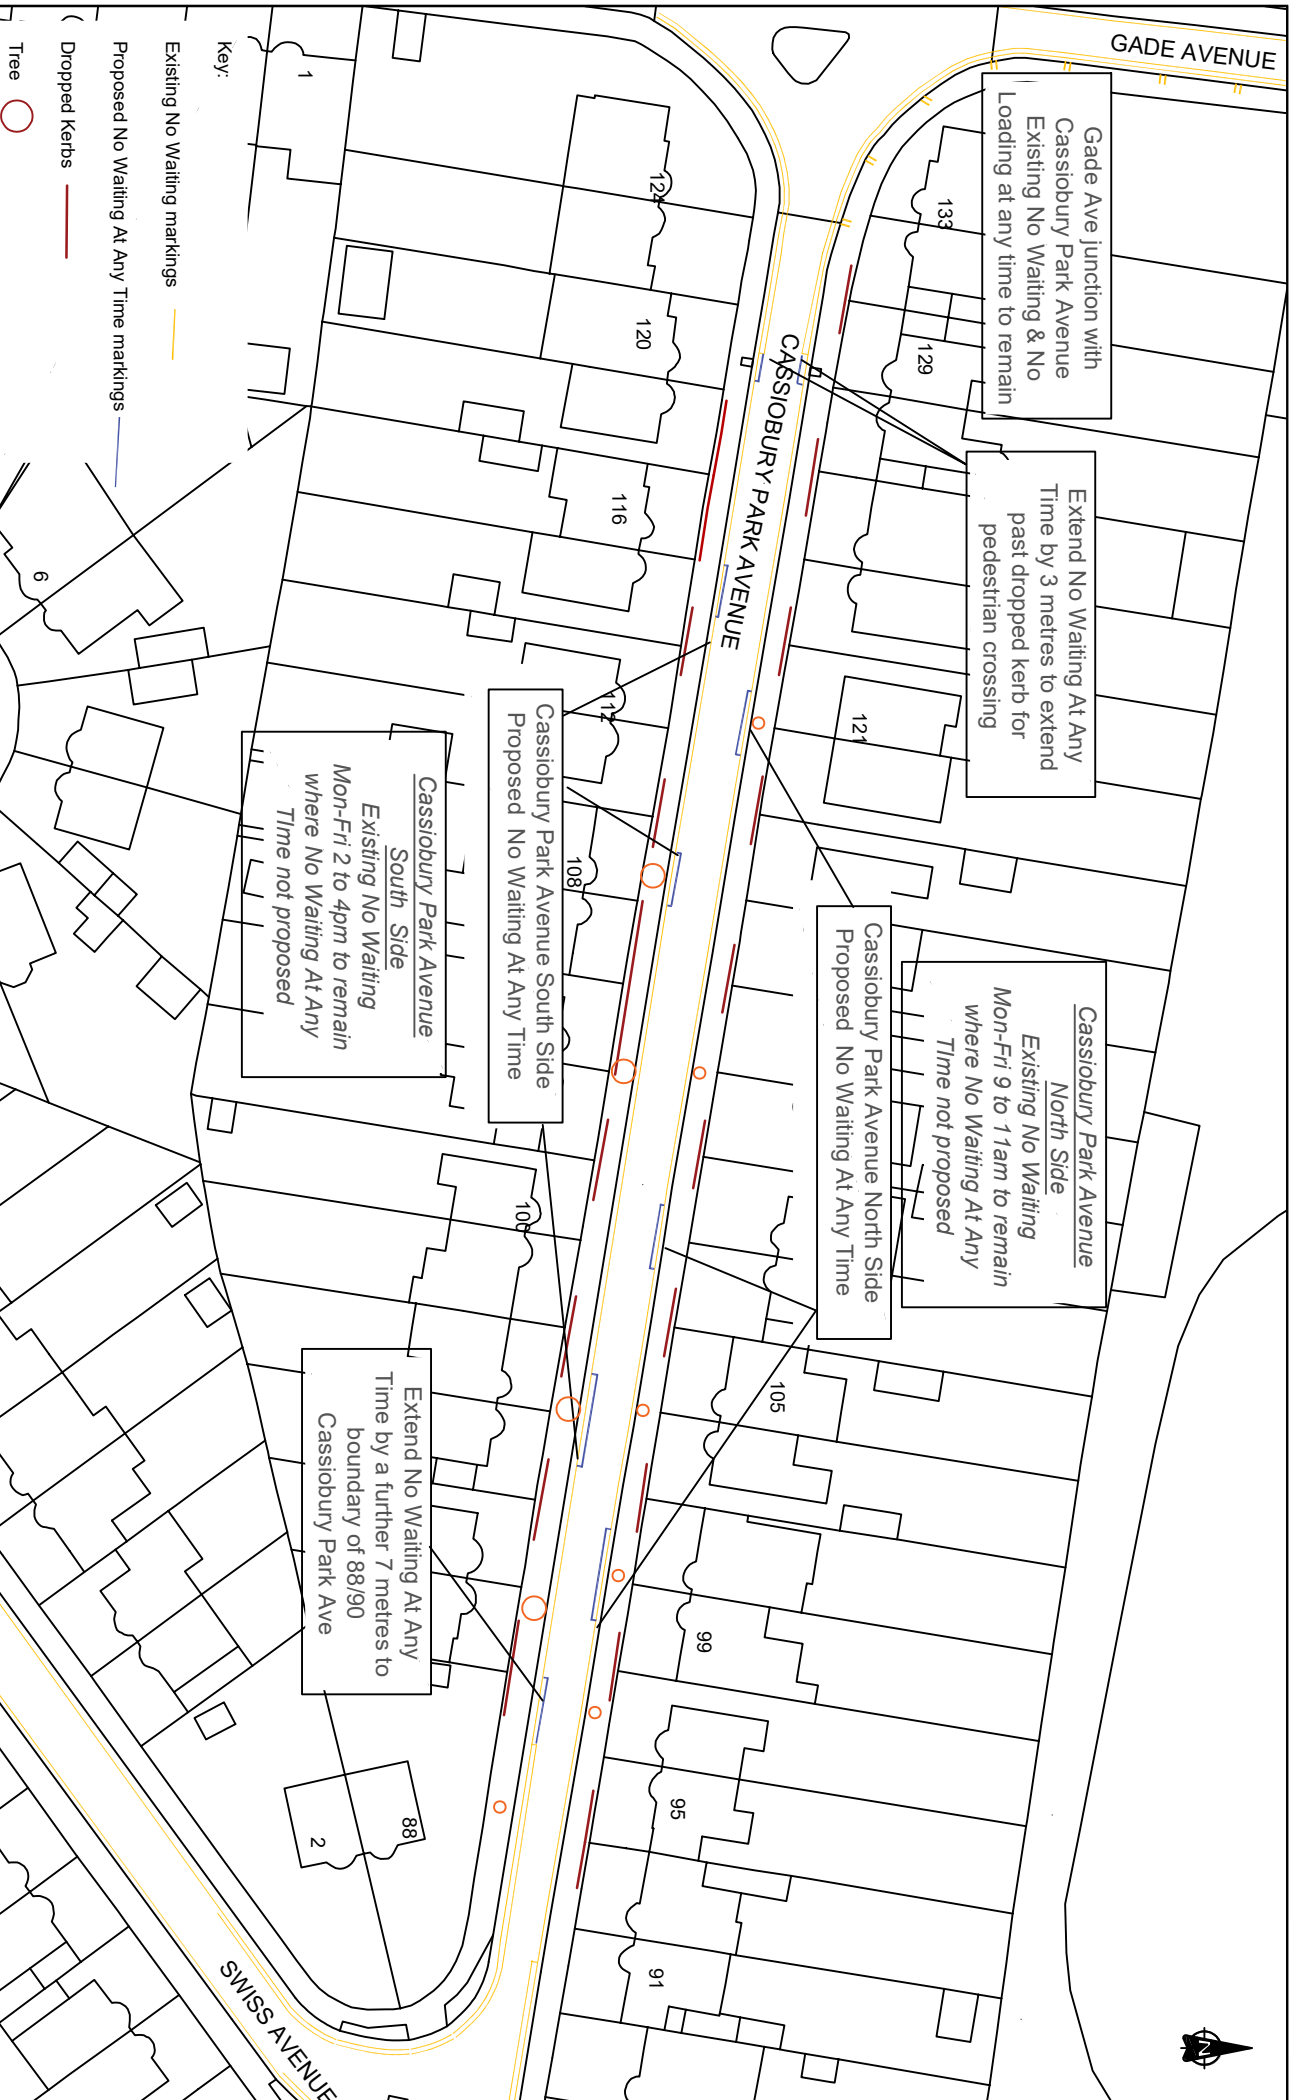

SWISS AVENUE

CASSIOBURY PARK AVENUE



WATFORD
BOROUGH
COUNCIL

INDICATIVE DRAWING
DO NOT SCALE

Layout based on Ordnance Survey MasterMap,
© Crown Copyright 2018. All rights reserved
Licence number 100022432.

Project

Cassiobury Park Avenue

Title

Proposed No Waiting At Any Time
between Gade Ave & Swiss Ave

Drawn

AZ

Checked

AZ

Reviewed

Scale

Approved

Resident
Consultation

Rev

A

Original drawing size

A4

Date of Issue

14/01/2022

Scale

Not to Scale

Drawing Number

TRO/21/117

Rev

A