



**WATFORD  
BOROUGH  
COUNCIL**

Town Hall, Watford, WD17 3EX  
T 01923 226400 F 01923 278100  
DX 51529 Watford  
[enquiries@watford.gov.uk](mailto:enquiries@watford.gov.uk)  
[watford.gov.uk](http://watford.gov.uk)

**Enquiries to:** Jennifer Yeboah  
**Phone no:** 01923 226400  
**Our reference:** JY/Oxhey Review  
**Date:** 18<sup>th</sup> July 2019

Dear Sir/Madam,

## CONSULTATION ON DETAILED PARKING PROPOSALS

The Council recently sent letters to Oxhey ward residents to advise them on the status of the ongoing Oxhey parking review. The feedback from the consultation carried out last year indicated that the majority of residents from your area do suffer from parking problems and that the majority of respondents would support the introduction of part-day parking controls to prevent or alleviate some of the issues. The proposals shown on the attached plan have been developed using the analysis of the feedback from the consultation and the area-wide inventory surveys which formed part of the parking review.

The proposals consist of the introduction of part-day parking controls in Kingsfield Road, Kingsfield Court, Cedar Road, Rainbow Court and Parkside. The Council's standard part-day parking controls operates up to 2 hours a day, usually between 10am to 12noon. The plan also shows new limited wait parking bays (Monday to Friday 8am to 6.30pm, maximum stay 2hours) proposed in parts of Eastbury Road and new single yellow lines which operates Monday to Friday 10am to 12noon proposed for parts of Oxhey Road.

The proposed parking controls for Kingsfield Road, Kingsfield Court, Cedar Road, Rainbow Court and Parkside will operate in the form of a Permit Parking Area (PPA) which in principle is no different from a Controlled Parking Zone (CPZ). CPZ's have marked parking bays but PPA's don't have marked parking bays. Permit holders will be able to park at any point along the kerb that is not restricted by single or double yellow lines. Information on permit parking areas was provided during the initial consultation and has been made available for viewing on our website at [www.watford.gov.uk/askparking](http://www.watford.gov.uk/askparking).

The actual days of the restrictions will be subject to feedback from this consultation exercise. Affected residents will have to apply for permits in the same way as other residents who live in Controlled Parking Zones. Information relating to permit charges, permit allocations and permit applications can also be found on our website. Council officers will be holding drop-in sessions at the St Mathews Church on Eastbury Road on 29 July 2019, 16 August 2019 and 30 August 2019 from 5pm to 8pm to answer residents' queries on the proposals.

A simple questionnaire is attached along with a freepost envelope (NO STAMP REQUIRED). Please take some time to complete the questionnaire and return it to us in the freepost envelope provided. If you have any queries on this consultation exercise please email [TID@watford.gov.uk](mailto:TID@watford.gov.uk). Please send in your response by 2 September 2019 so that your views can be included in the analysis of feedback, which will be presented to your local Councillors.

Yours sincerely,

Jennifer Yeboah  
Traffic Engineer  
Transport and Infrastructure, Place Shaping and Corporate Performance  
Watford Borough Council





INVESTORS  
IN PEOPLE | Gold



WE ARE  
WATFORD



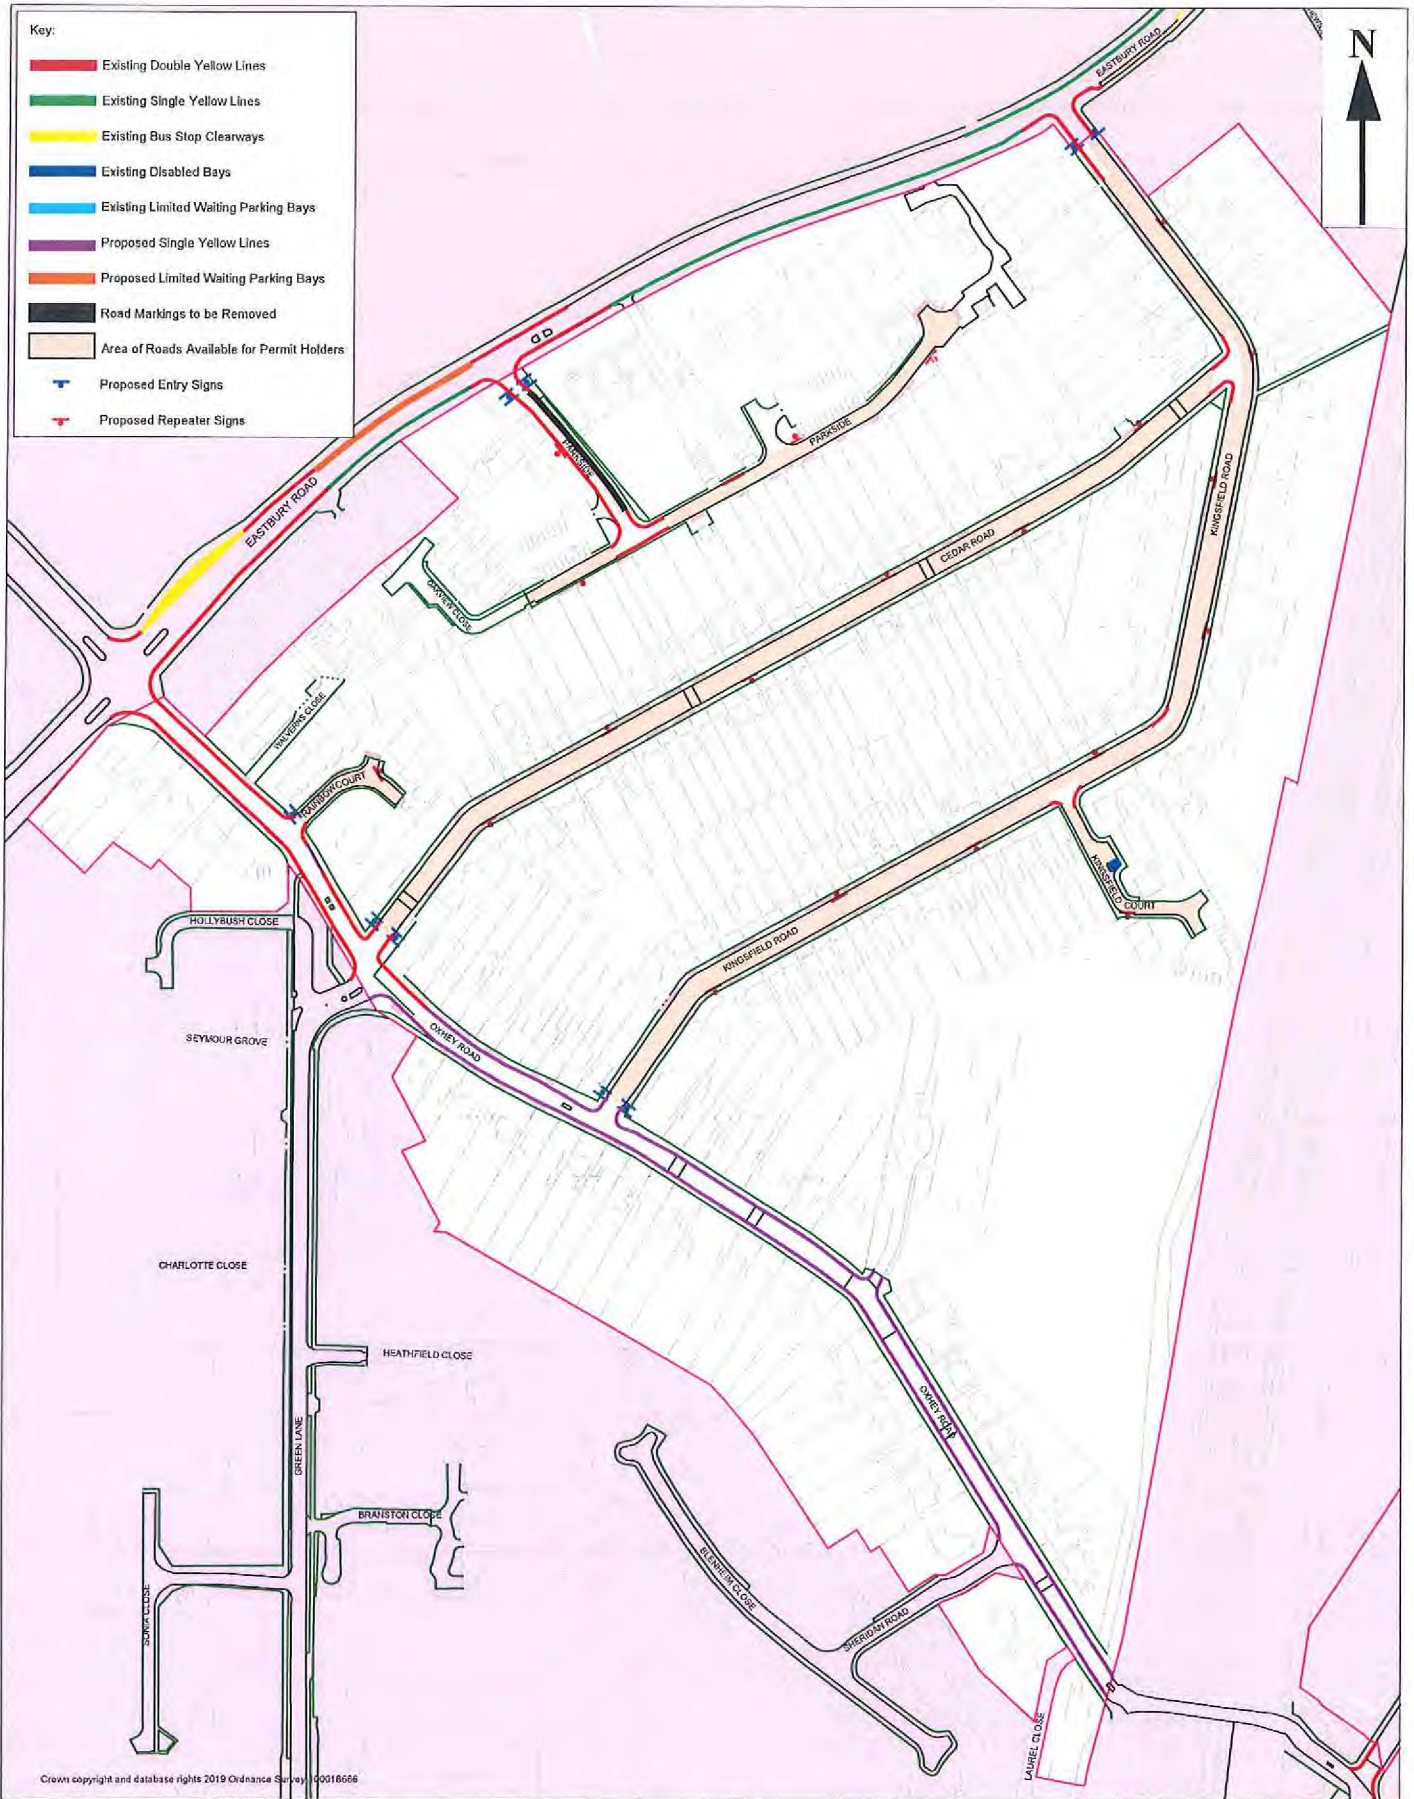

	Location: Oxhey	Project: 2019 Parking Review	<b>WATFORD</b> Borough Council Transport and Infrastructure Town Hall Watford Herts WD17 3EX
	Description: Proposed Scheme	Drawing: Consultation Drawing	
	Date: July 2019	Drawing No.: SYS-OXHEY-007	
	Drawn by: MIE	Scale: NTS	

## PARKING QUESTIONNAIRE- OTHER AREAS

The Council is seeking resident's views on parking proposals developed through the Oxhey parking review. The proposals are shown on the plan attached. Please take a few minutes to complete the questionnaire below and return it in the FREEPOST envelope provided (no stamp required).

### SECTION 1 – About you

Name	Resident	Business
<input type="text"/>	<input type="checkbox"/>	<input type="checkbox"/>
Property number or name	Road Name	
<input type="text"/>	<input type="text"/>	
Postcode		
<input type="text"/>		

### SECTION 2 – Your views

1. Do you support the principles of the parking proposals in your road shown on the attached plan?

- A. Yes
- B. No
- C. Yes with Reservations

2. If you live in the proposed PPA area and you answered yes to question 1 which of the following hours and days of restriction will help address your parking concerns?

- A. 10am - 12 noon, Monday to Friday
- B. 10am - 12 noon, Monday to Saturday

**3. If you answered 'Yes with reservations or No' to question 1 please use this box to explain your concerns. Your answer will be important in influencing possible changes to the design?**

**Thank you for taking your time to complete this questionnaire. Please return to Watford Borough Council using the FREEPOST envelope provided by 2<sup>nd</sup> September 2019. No stamp required.**