

Watford Football Ground

1147

WATFORD BOROUGH COUNCIL Vicarage Rd

TOWN AND COUNTRY PLANNING GENERAL DEVELOPMENT  
ORDERS 1973 TO 1974/6.

WHEREAS the Watford Borough Council being the appropriate local planning authority within the meaning of Article 4 of the Town and Country Planning General Development Order 1973 <sup>as amended</sup> are of the opinion that development of the description set out in the Schedule hereto should not be carried out on land on the south east side of Vicarage Road, Watford, Hertfordshire known as Watford Football Ground being the land shown edged red on the plan annexed hereto unless permission therefor is granted on application made under the Town and Country Planning General Development Order 1973 <sup>as amended</sup>.

AND WHEREAS the Council are further of the opinion that development of the said description would be prejudicial to the proper planning of their area and would constitute a threat to the amenities of their area and that the provisions of Paragraph (3) (b) of the said Article 4 should apply to this direction

NOW THEREFORE the said Council in pursuance of the powers conferred upon them by the said Article 4 hereby direct that the permission granted by Article 3 of the Town and Country Planning General Development Order 1973 shall not apply to development on the said land of the description set out in the Schedule hereto

THIS DIRECTION is made in pursuance of the provisions of Paragraph (3) (b) of the said Article 4 and shall remain in force until 12th February 1977 (being six months from the date of this direction) and will then expire unless it has been approved by the Secretary of State for the Environment before that date

THE SCHEDULE above referred to

The use of land for the purpose of the holding of Markets on not more than 14 days in total in any calendar year being development comprised within Class IV referred to in Schedule 1 to the said order

and not being development comprised within any other class

Given under the Common Seal of the Watford Borough Council of  
Town Hall Watford Hertfordshire this Thirteenth day of August 1976

THE COMMON SEAL of THE )  
WATFORD BOROUGH COUNCIL )  
was hereunto affixed in )  
the presence of: )



VERIFIED	
MC	9-13-76
LEGAL	R.P.
S.A.S.	Key
CLD	13

*W.H. Jones*  
Deputy Mayor  
Mayor

*R. Bedford*  
Legal Officer

1378

DET 24387


The Secretary of State for the Environment  
hereby approves the foregoing direction  
subject to the modifications shown in red  
ink thereon.

Signed by authority  
of the Secretary of  
State

15 November 1976

*Arthur Tully*  
An Assistant Secretary  
in the Department of  
the Environment.



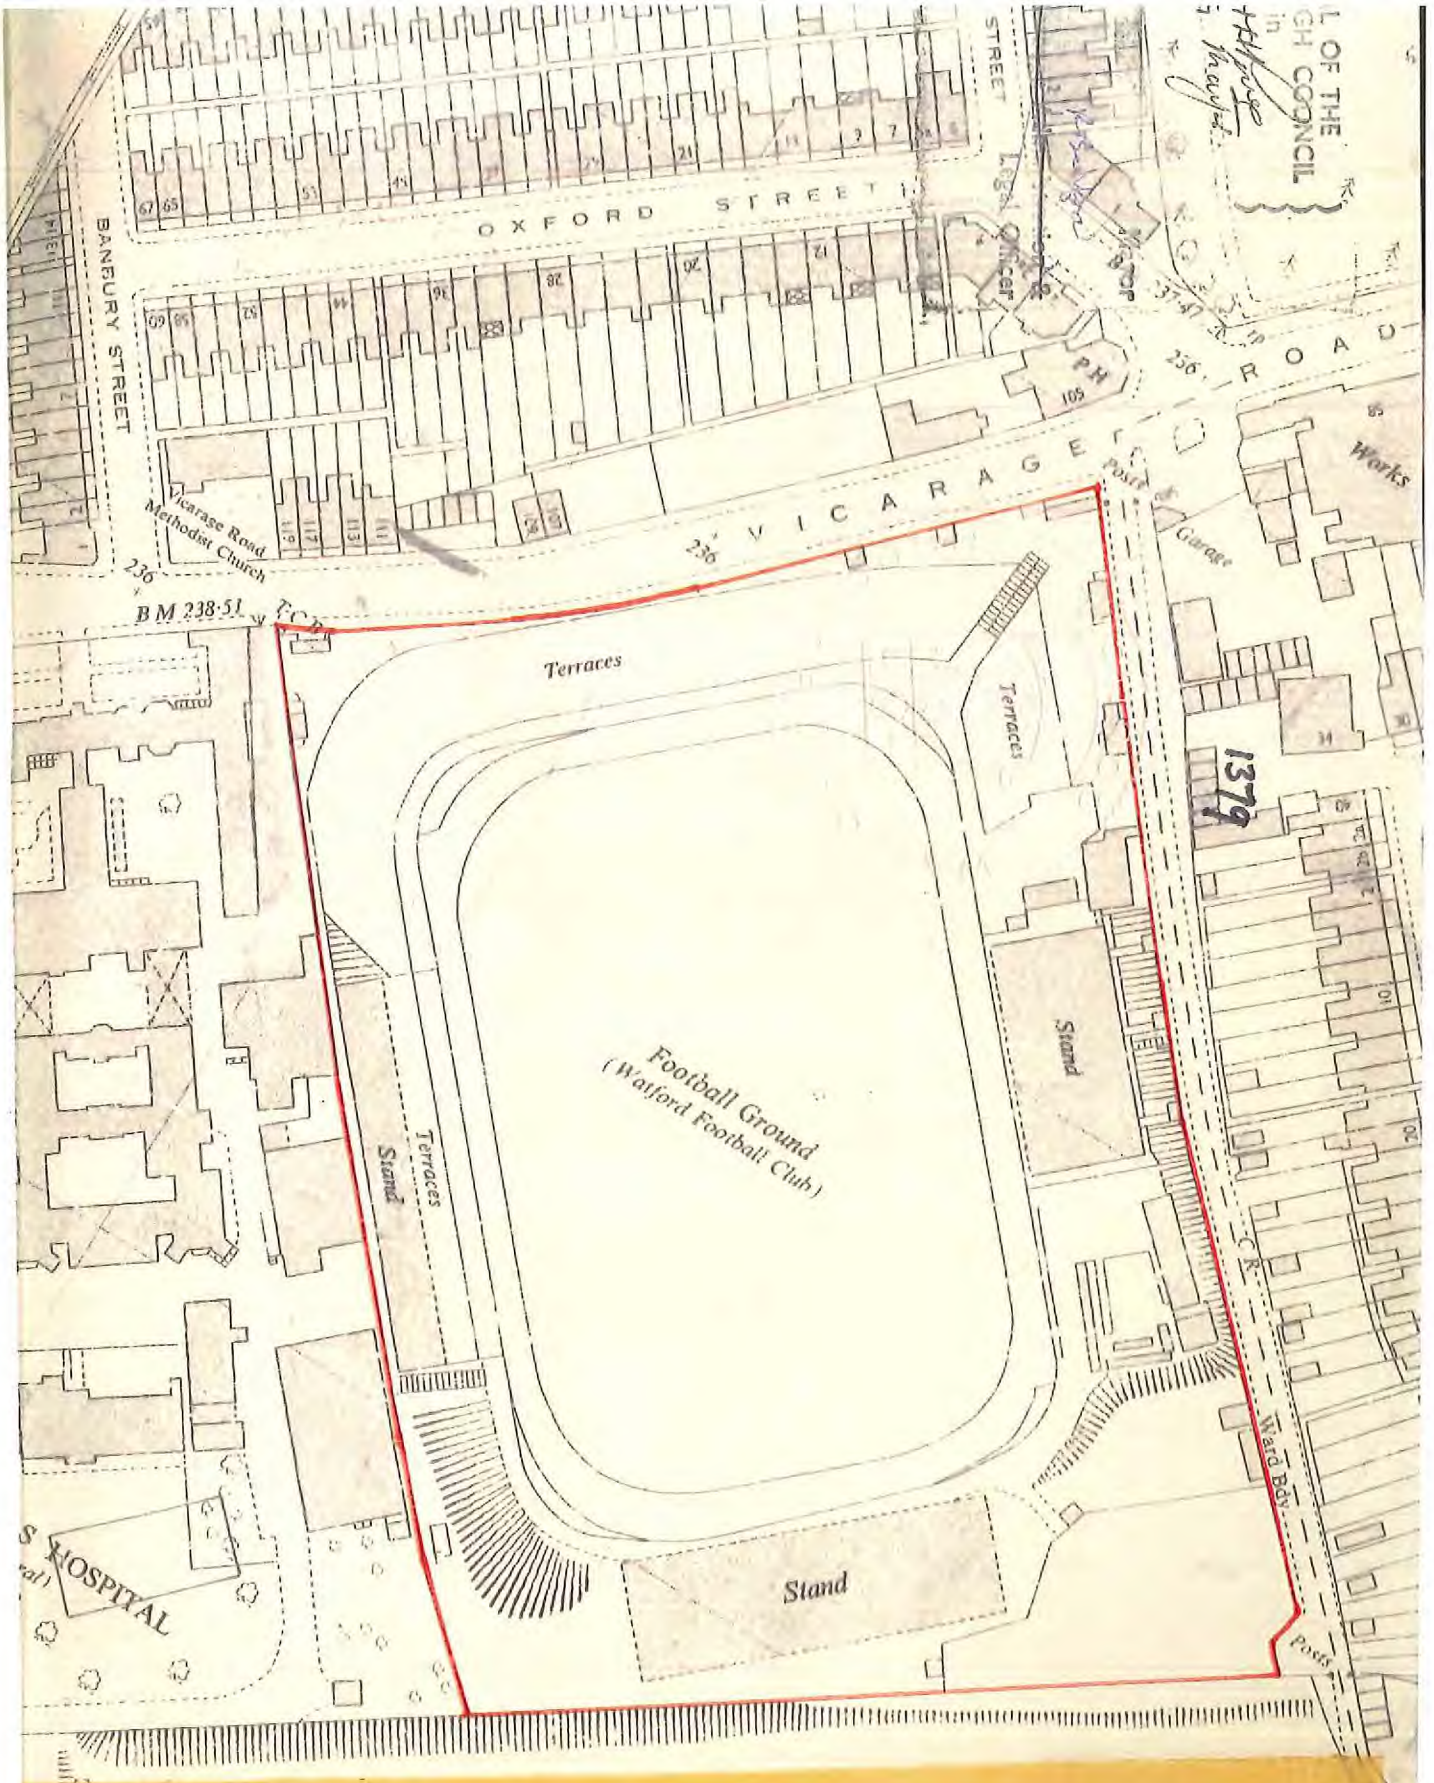

SCALE 1/1250

DRAWN BY K.W.

PLANNING No. O.S.

DRAWING No. B 759

**WATFORD BOROUGH COUNCIL**

Plan referred to in Direction made under Article 4 of the Town & Country Planning General Development Order 1973 relating to the Watford Football Ground Vicarage Road

R.H. BRAND C. Eng.  
F.I.C.E. F.I. Mun. E.

DIRECTOR OF TECHNICAL SERVICES,  
TOWN HALL, WATFORD.

DATE August 1976