


- Consultation Roads
- Consultation Zone



Layout based on Ordnance Survey MasterMap
 © Crown Copyright 2018. All rights reserved.
 Licence number 100022432.

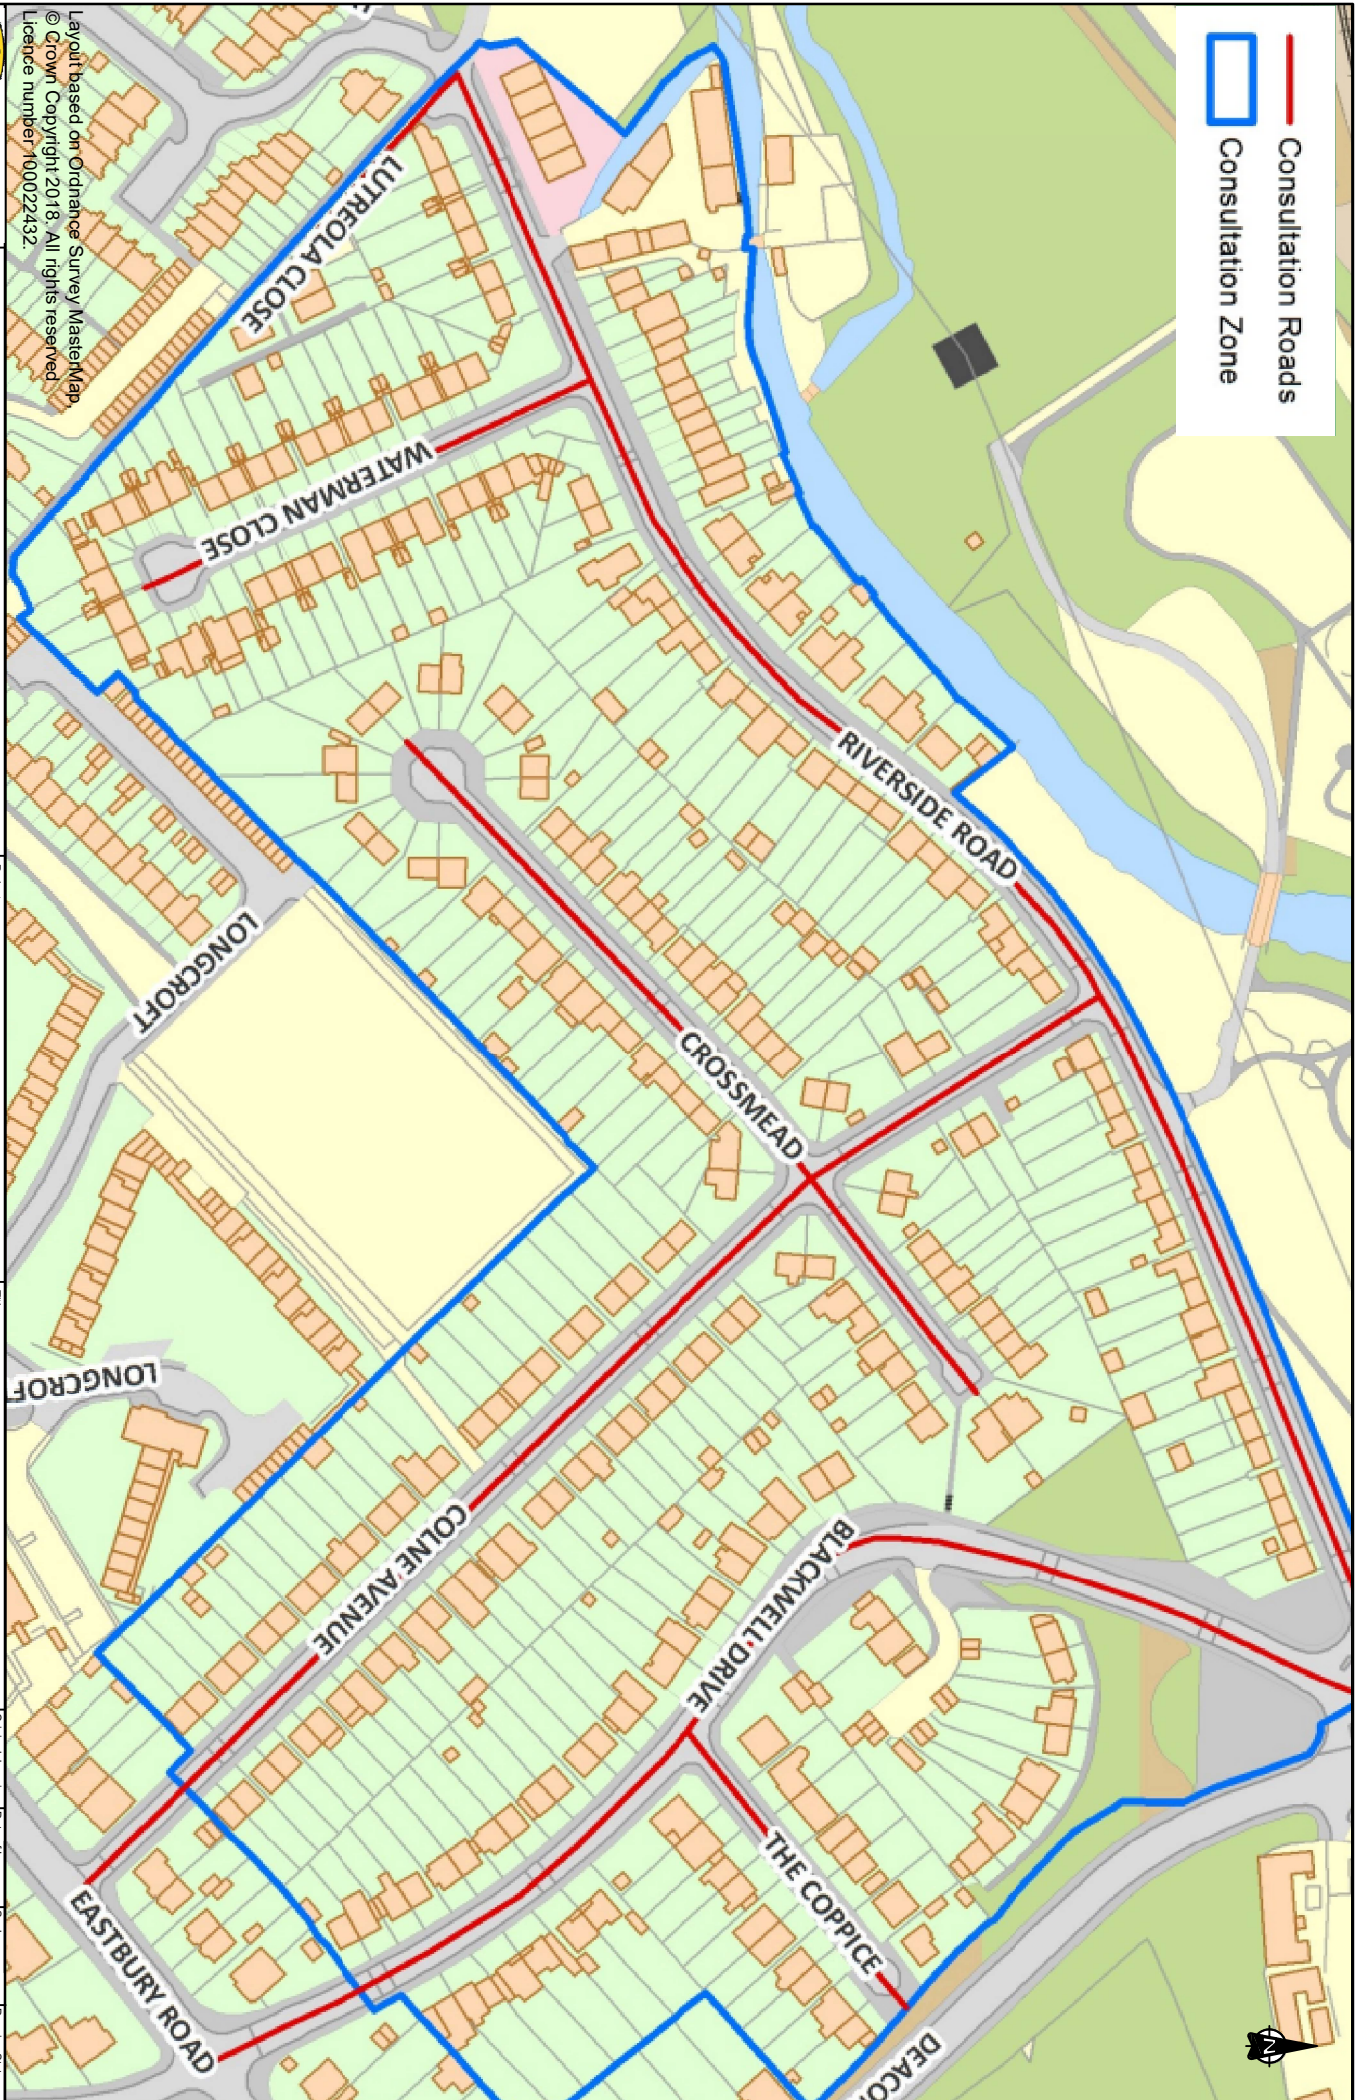

WATFORD
 BOROUGH
 COUNCIL

Project
RIVERSIDE ROAD AREA

Title
**Proposed Permit Parking Area (Zone Z)
 Consultation Area**

Drawn	Original dwg. size	Date of Issue	Scale	Drawing Status
RR	A4	Feb 2022	Not to Scale	Resident Consultation
AS	AS			
			PS21/16/1/1	Rev
				A