
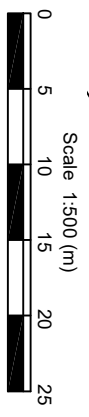


- Notes:
1. Do not scale from this drawing. If in doubt refer to the project manager for clarification.
  2. All dimensions are shown in metres unless otherwise stated.
  3. Layout based on Ordnance Survey MasterMap, © Crown Copyright 2021. All rights reserved. Licence number 100022432.

Key:

- Existing road markings
- Proposed road markings

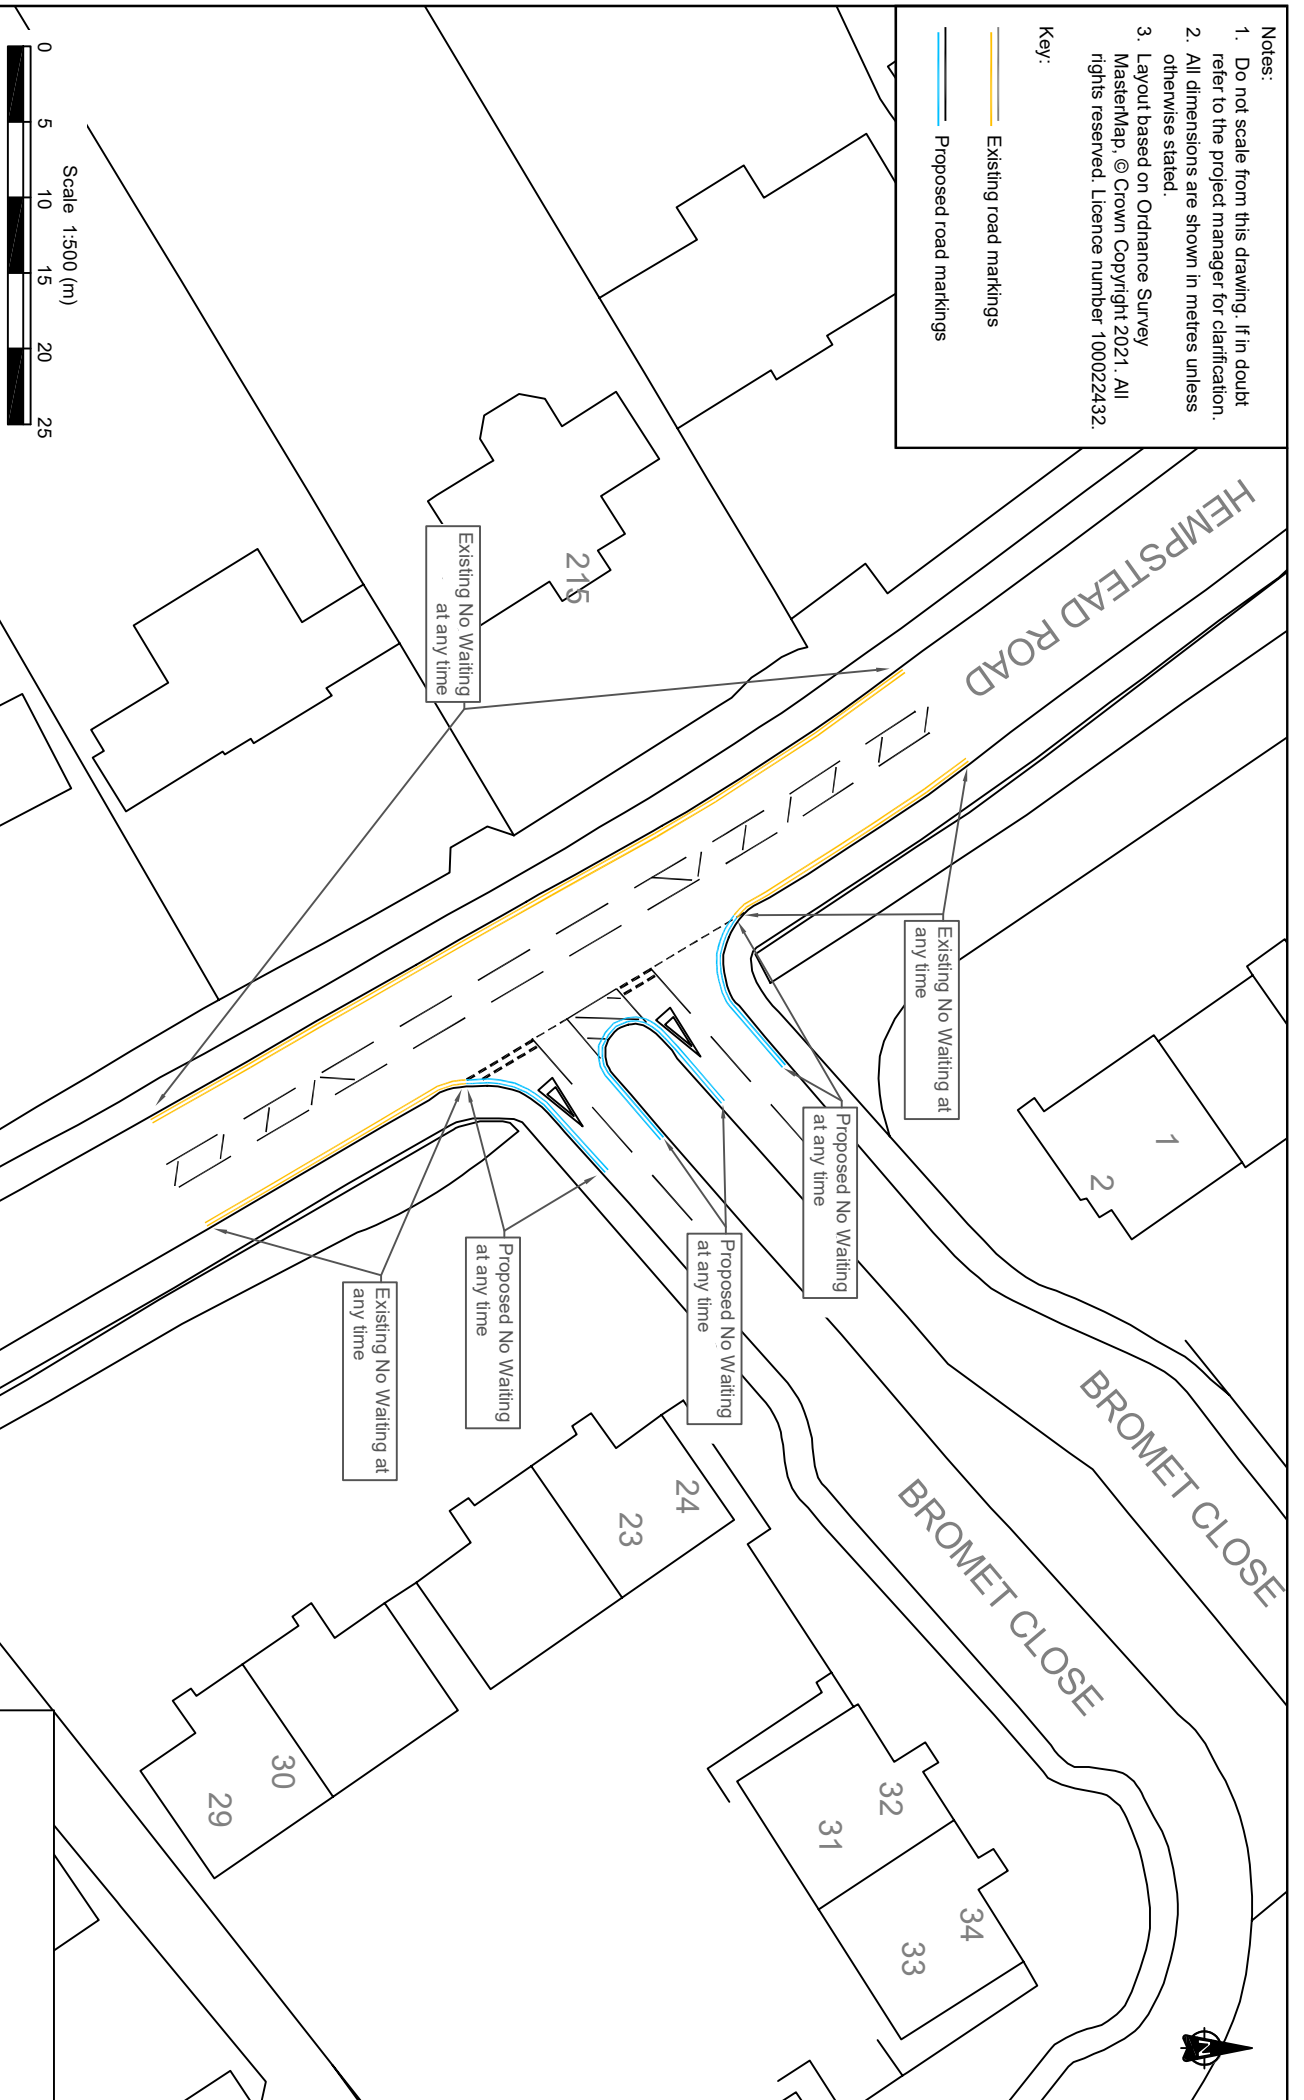

**SYSTRA**  
 5 Old Bailey  
 London  
 EC4M 7BA  
 T 020 3714 4400  
 E uk.london@systra.com  
 W www.systra.co.uk

Client  
  
**WATFORD BOROUGH COUNCIL**  
 © This drawing is the property of SYSTRA, limited and the information can only be reproduced with their prior permission.

Project  
**Waiting Restrictions Review**  
 2021/22

Title  
**Bromet Close**

Drawn	Checked	Reviewed	Approved
MH	JG	MH	JG
Original dwg. size	Date of Issue	Scale	Drawing Status
A4	26/11/2021	1:500	INCORPORAL CONSULTATION
Drawing Number	WRR21/TROI/FNAS		Rev
			P0