


- Notes:
1. Do not scale from this drawing. If in doubt refer to the project manager for clarification.
  2. All dimensions are shown in metres unless otherwise stated.
  3. Layout based on Ordnance Survey MasterMap, © Crown Copyright 2021. All rights reserved. Licence number 100022432.

- Key:
- Existing road markings
  - Proposed road markings

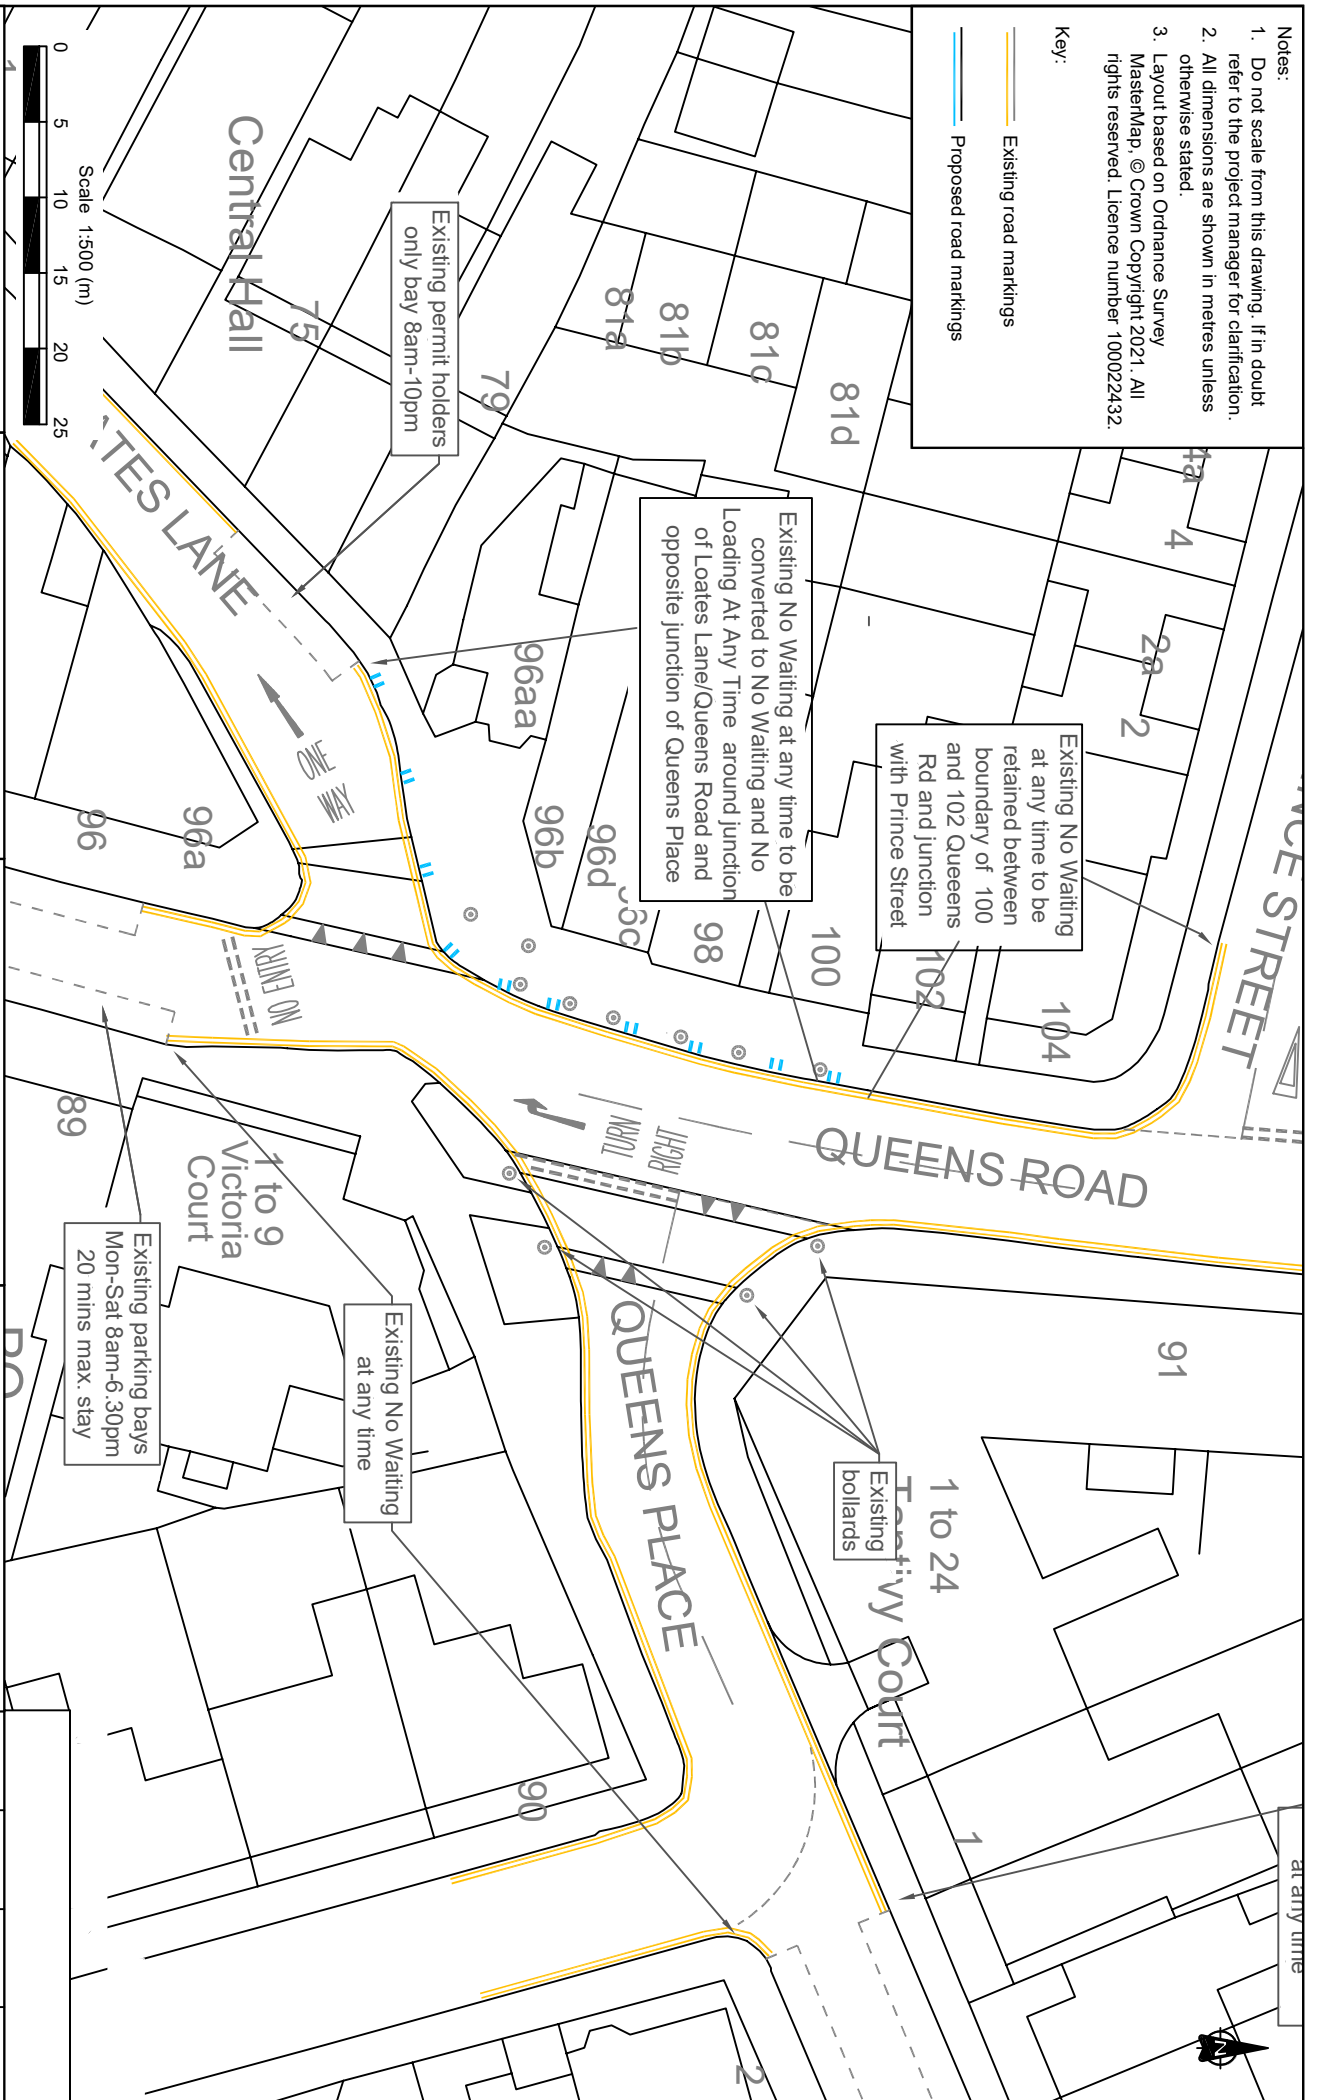

**SYSTRA**  
 5 Old Bailey  
 London  
 EC4M 7BA  
 T 020 3714 4400  
 E uk\_london@systra.com  
 W www.systra.co.uk

Client  
  
**WATFORD BOROUGH COUNCIL**

Project  
**Waiting Restrictions Review**  
 2021/22

Title  
**Queen's Road Junction with Queen's Place and Loates Lane**

| Drawn                 | Checked         | Reviewed | Approved              |
|-----------------------|-----------------|----------|-----------------------|
| MH                    | JR              | JG       | JG                    |
| Original drawing size | Date of issue   | Scale    | Drawing Status        |
| A4                    | 26/11/2021      | 1:500    | INFORMAL CONSULTATION |
| Drawing Number        | WRR21/TROI/ICE3 |          | Rev                   |
|                       |                 |          | P1                    |

© This drawing is the property of SYSTRA Limited and the information can only be reproduced with their prior permission.