
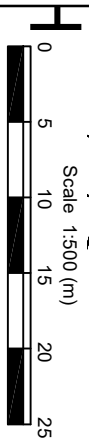


- Notes:
1. Do not scale from this drawing. If in doubt refer to the project manager for clarification.
  2. All dimensions are shown in metres unless otherwise stated.
  3. Layout based on Ordnance Survey MasterMap, © Crown Copyright 2021. All rights reserved. Licence number 100022432.

Key:

- Existing road markings
- Proposed road markings

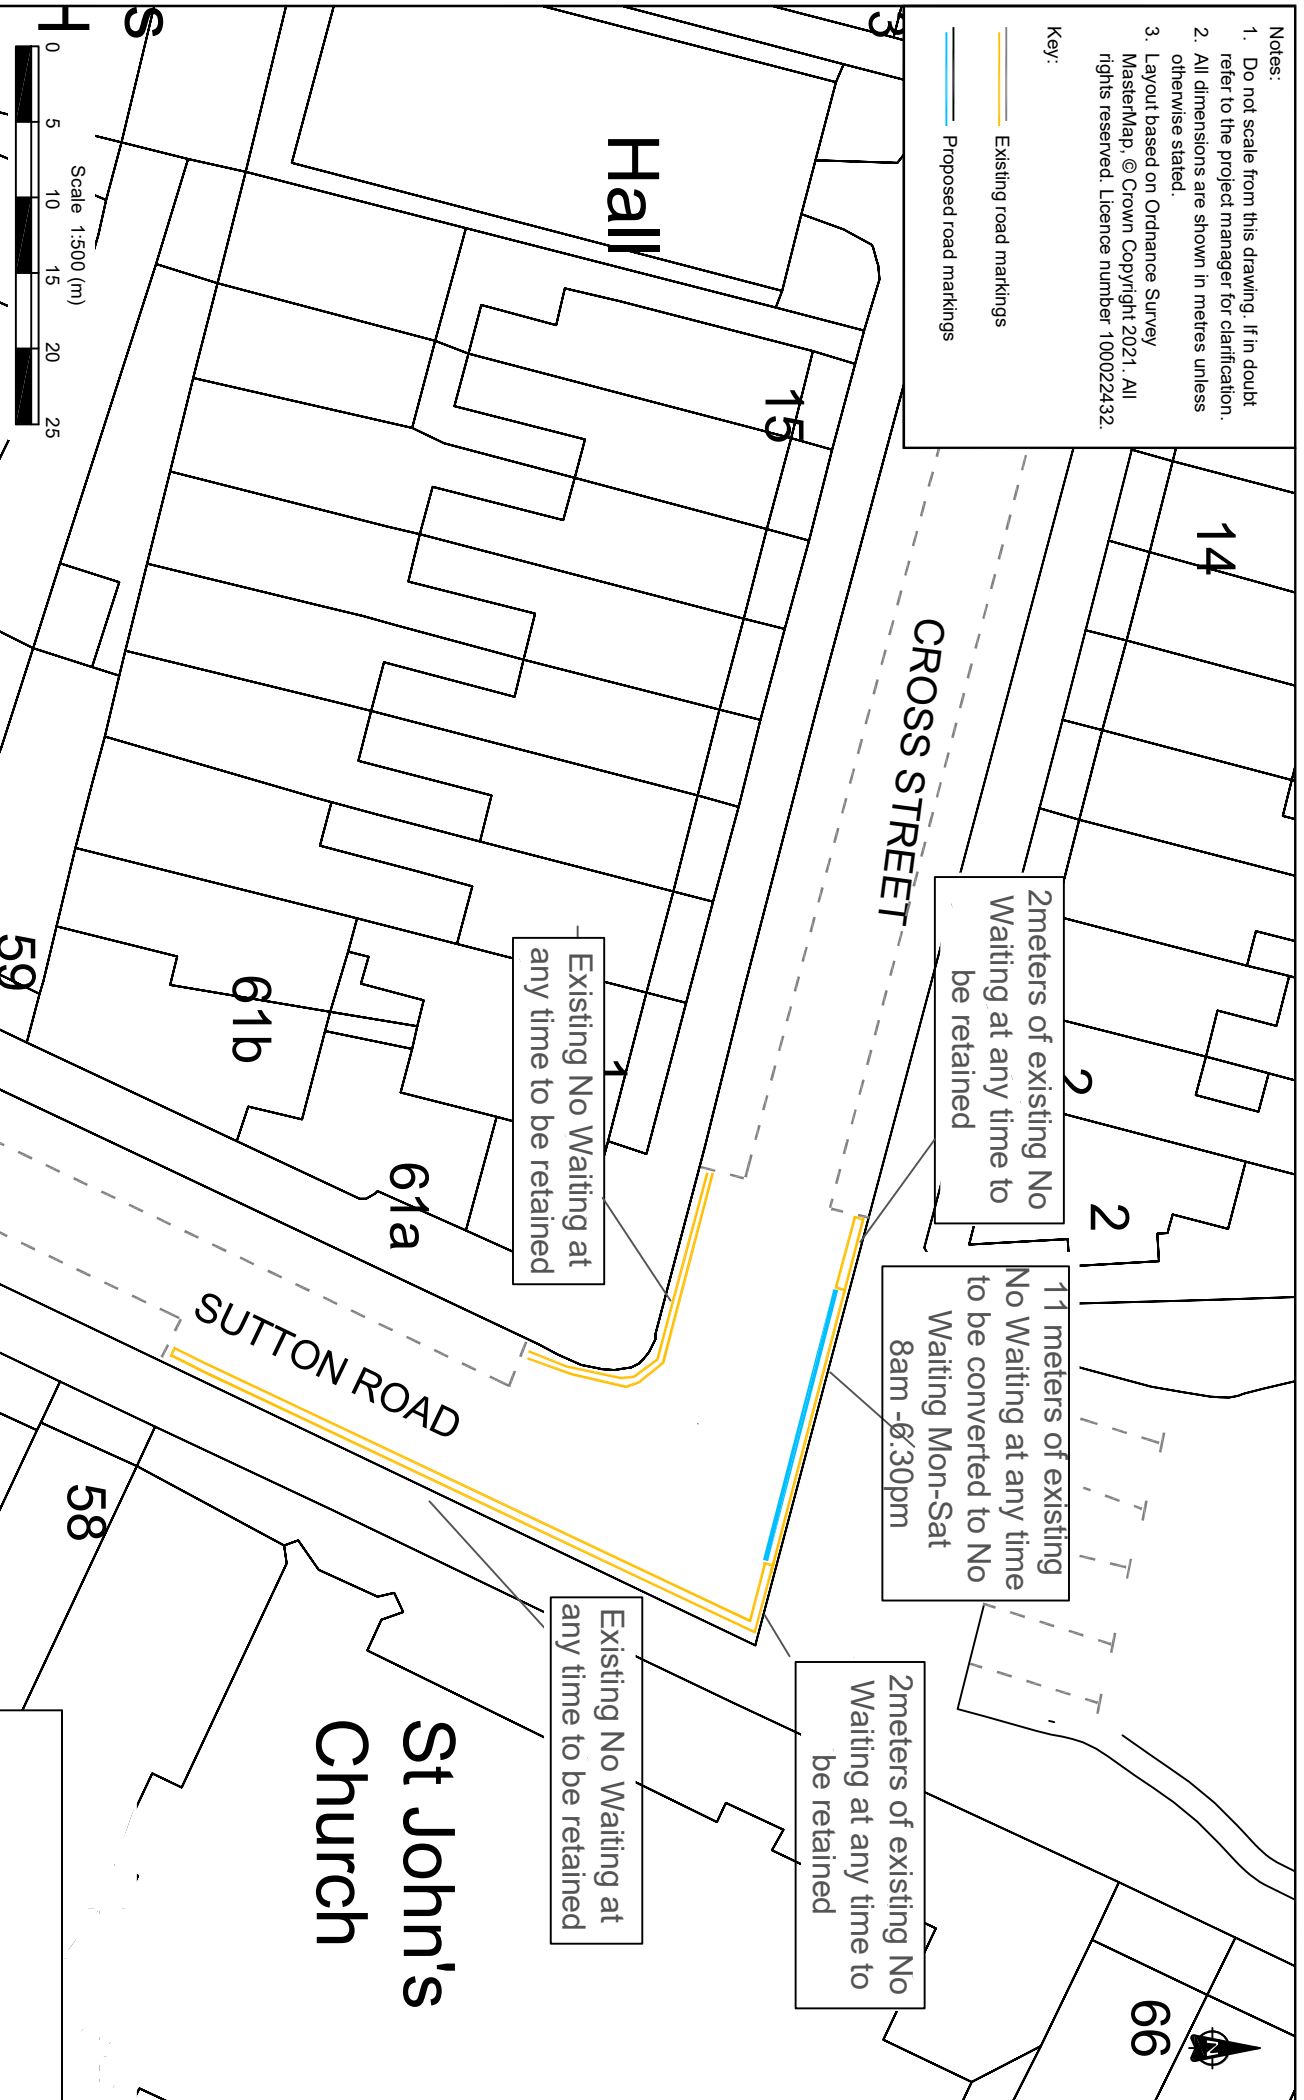

**SYSTRA**  
 5 Old Bailey  
 London  
 EC4M 7BA  
 T 020 3714 4400  
 E uk\_london@systra.com  
 W www.systra.co.uk



Client  
 Watford Borough Council

Project  
 Waiting Restrictions Review  
 2021/22

Title  
 Cross Street

Drawn	Checked	Reviewed	Approved
AZ	AZ	AZ	AZ
Original (ing. size)	Date of Issue	Scale	Drawing Status
A4	29/11/2021	NTS	INFORMAL CONSULTATION
Drawing Number	WRR21/TROI/ICES		Rev.
			P1

**St John's Church**