


- Notes:
1. Do not scale from this drawing. If in doubt refer to the project manager for clarification.
 2. All dimensions are shown in metres unless otherwise stated.
 3. Layout based on Ordnance Survey MasterMap, © Crown Copyright 2021. All rights reserved. Licence number 100022432.

Key:

- Existing road markings
- Proposed road markings

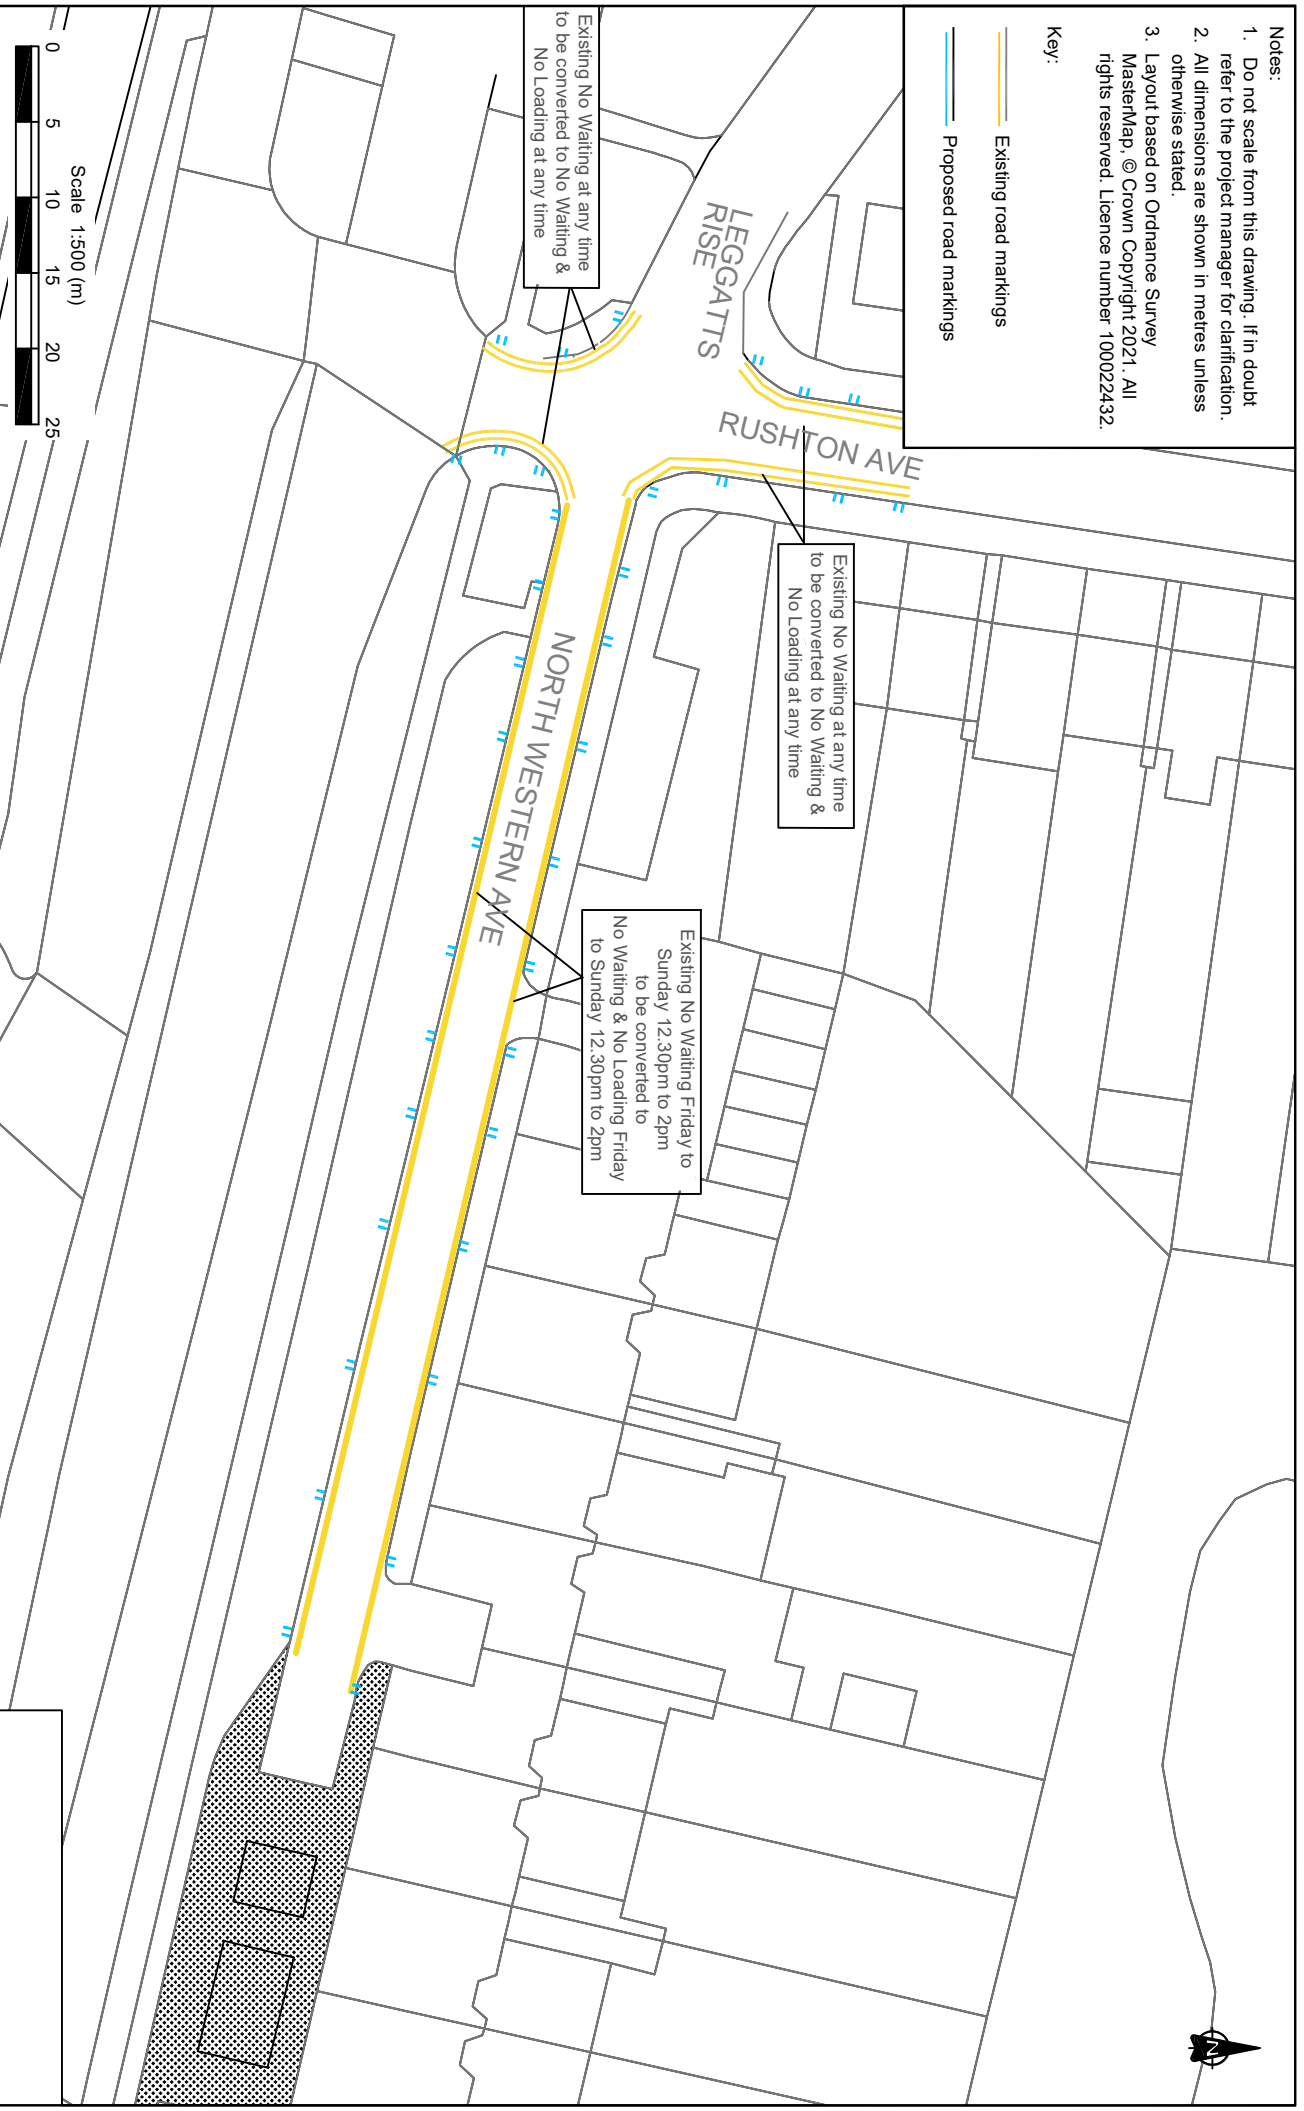

WATFORD BOROUGH COUNCIL

Client
Watford Borough Council

Project
Waiting Restrictions Review 2021/22

Title
North Western Ave (Leggatts Rise)

Drawn	AZ	Checked	AZ	Reviewed	AZ	Approved	AZ	
Original dwg size	A4	Date of Issue	26/11/2021	Scale	NTS	Drawing Status	INFORMAL CONSULTATION	
Drawing Number	WR21/TROI/F/ST5						Rev.	P0