


**KEY:**

- PROPOSED RESIDENT PERMIT PARKING  
8AM-10AM & 5PM-10PM MON-SAT
- NO WAITING AT ANY TIME DOUBLE  
YELLOW LINES
- NO WAITING 8AM - 6.30PM MON -SAT  
SINGLE YELLOW LINES
- EXISTING NA PARKING ZONE

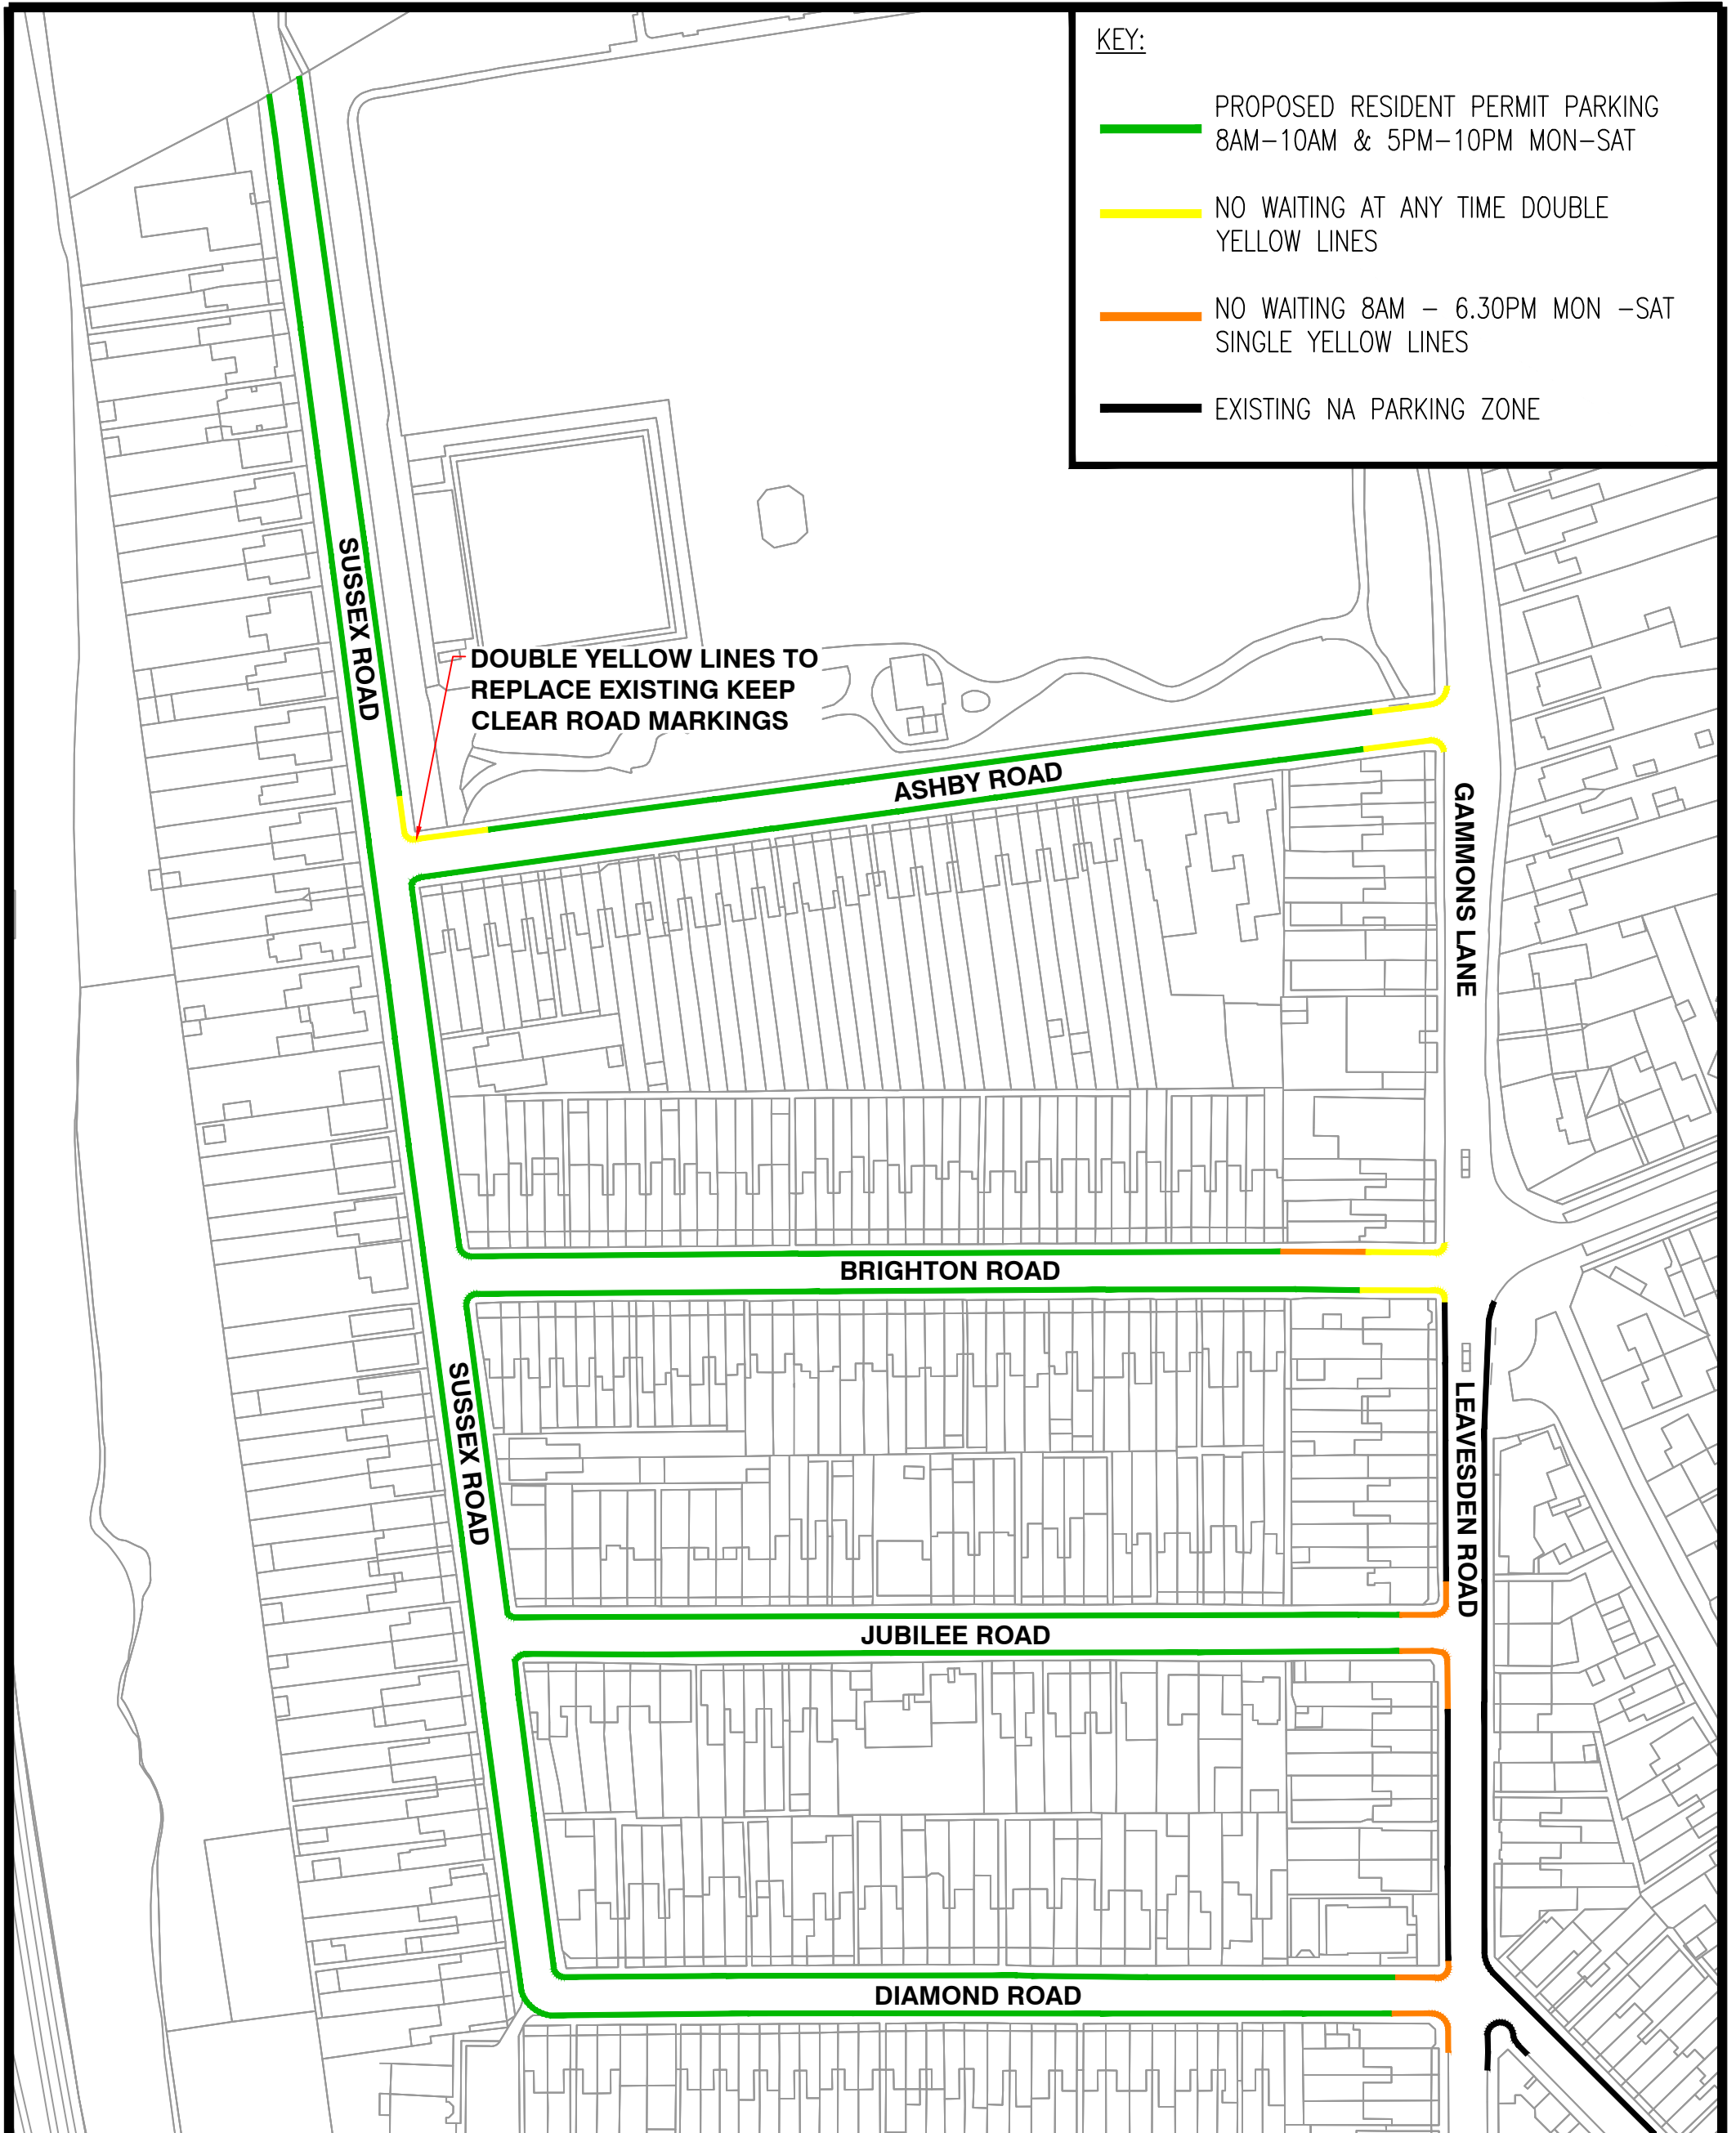

DOUBLE YELLOW LINES TO  
REPLACE EXISTING KEEP  
CLEAR ROAD MARKINGS

SUSSEX ROAD

ASHBY ROAD

GAMMONS LANE


BRIGHTON ROAD

SUSSEX ROAD

LEAVESDEN ROAD

JUBILEE ROAD

DIAMOND ROAD

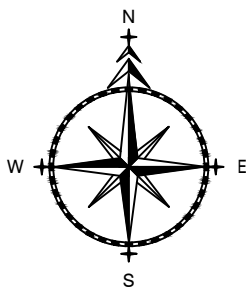

**WATFORD  
BOROUGH  
COUNCIL**

Town Hall, Watford, WD17 3EX  
T 01923 226400 F 01923 278100  
DX 51529 Watford  
TID@watford.gov.uk  
watford.gov.uk

**NOTES**

1. PRELIMINARY DESIGN PROVIDED FOR ILLUSTRATIVE PURPOSES ONLY. ALL DETAILS ARE SUBJECT TO INCLUDING CHECKING STATUTORY SERVICE APPARATUS.
2. DO NOT SCALE FROM THIS DRAWING.
3. BACKGROUND PLAN IS BASED UPON A DIGITAL OSBASE.
4. ALL DETAILS TO BE CONFIRMED ON SITE AND ON A TOPOGRAPHICAL SURVEY.
5. ALL TRACKS ASSUME GRADIENTS AND CAMBERS DO NOT EXCEED 1:60 AND 1:40 RESPECTIVELY OTHERWISE VEHICLE MANOEUVRABILITY MAY BE AFFECTED.
6. ALL LAND OWNERSHIP DETAILS, EXTENT OF ADOPTED HIGHWAY AND RIGHTS OF WAY TO BE CONFIRMED.
7. ASSUMES ALL LANDSCAPING CAN BE ALTERED AND NO TREES ARE SUBJECT TO TPO.

© Copyright Watford Borough Council

**AMENDMENTS**

REF.	DATE	DESCRIPTION
A	26.11.21	Parking Restrictions Amended

ADL Job No. 4622

Project		Callowland Watford	
Title		Watford Zone NA Permit Parking Area Extension	
Date	Jan 2022	Drawn	MCW/WC
Checked	TH 16.02.22	Approved	TH 16.02.22
Scale	NTS@A3	Drg No.	4622-001
		Rev.	A